




| NO. | DESCRIPTION | DATE |
|-----|--------------------|----------|
| 1 | PRELIMINARY DESIGN | 05/11/17 |
| 2 | REVISED DESIGN | 06/01/17 |
| 3 | REVISED DESIGN | 06/01/17 |
| 4 | REVISED DESIGN | 06/01/17 |
| 5 | REVISED DESIGN | 06/01/17 |
| 6 | REVISED DESIGN | 06/01/17 |
| 7 | REVISED DESIGN | 06/01/17 |
| 8 | REVISED DESIGN | 06/01/17 |
| 9 | REVISED DESIGN | 06/01/17 |
| 10 | REVISED DESIGN | 06/01/17 |

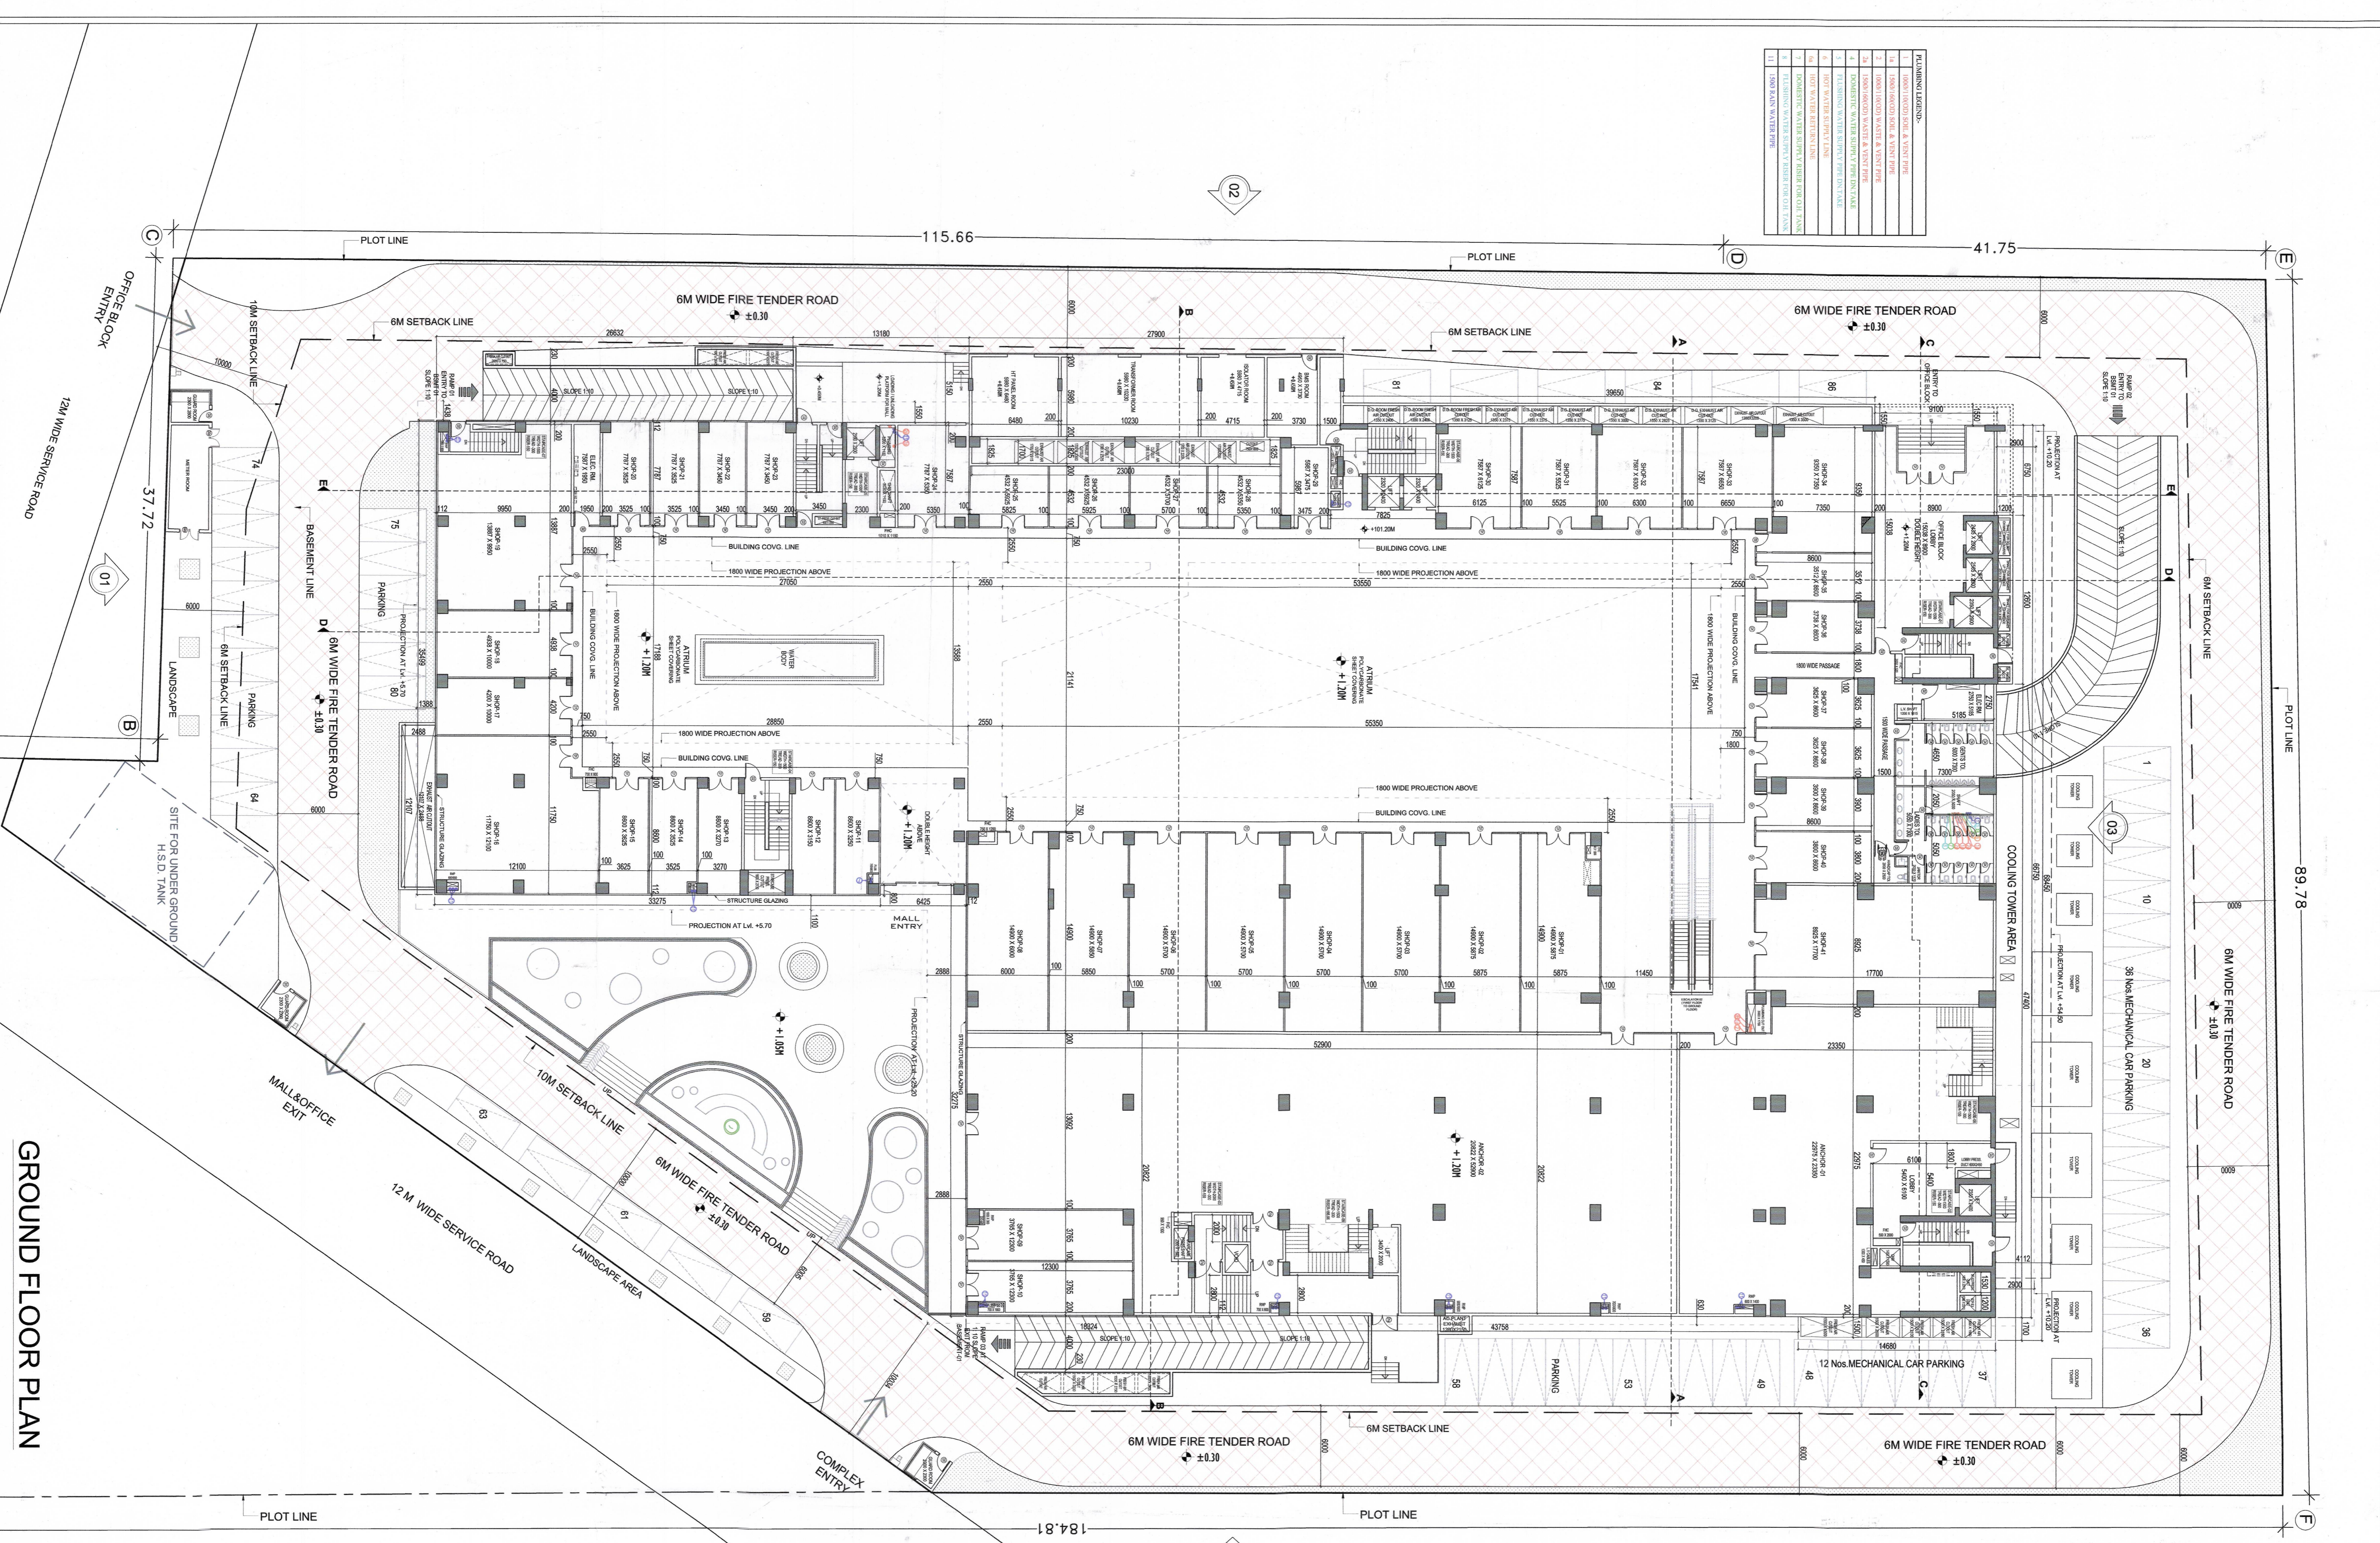

GROUND FLOOR PLAN

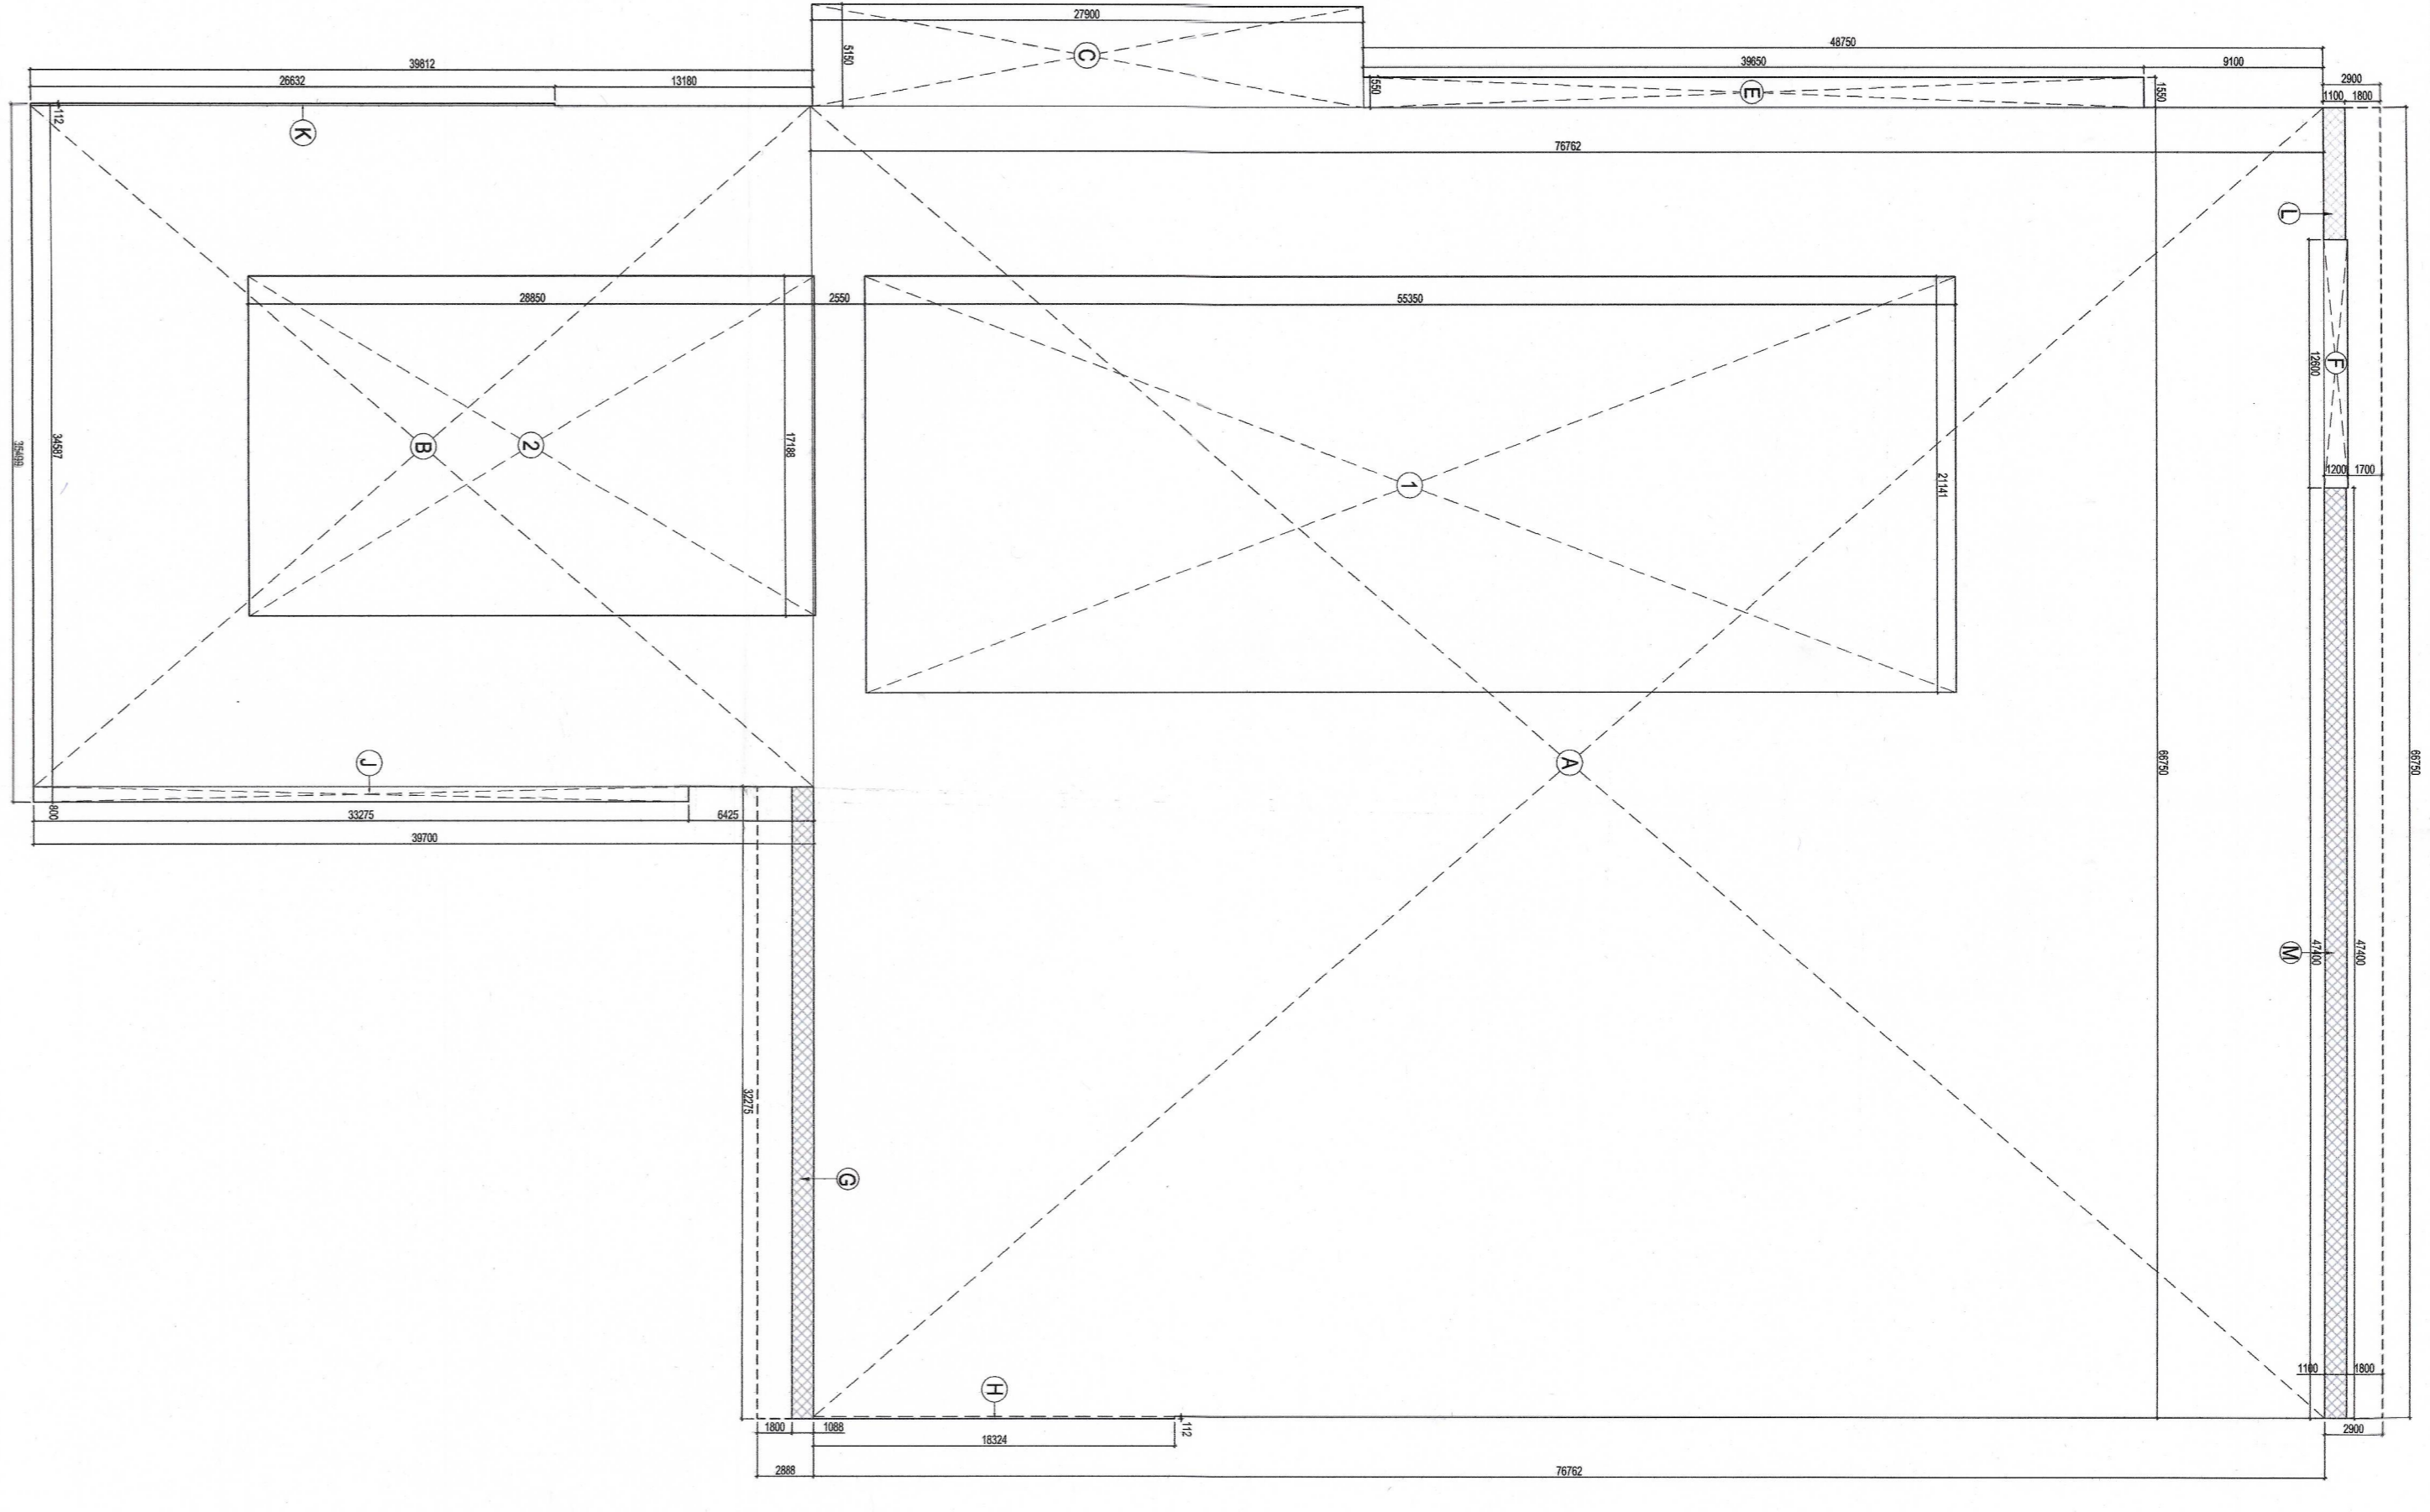

FAR DIAGRAM GROUND FLOOR

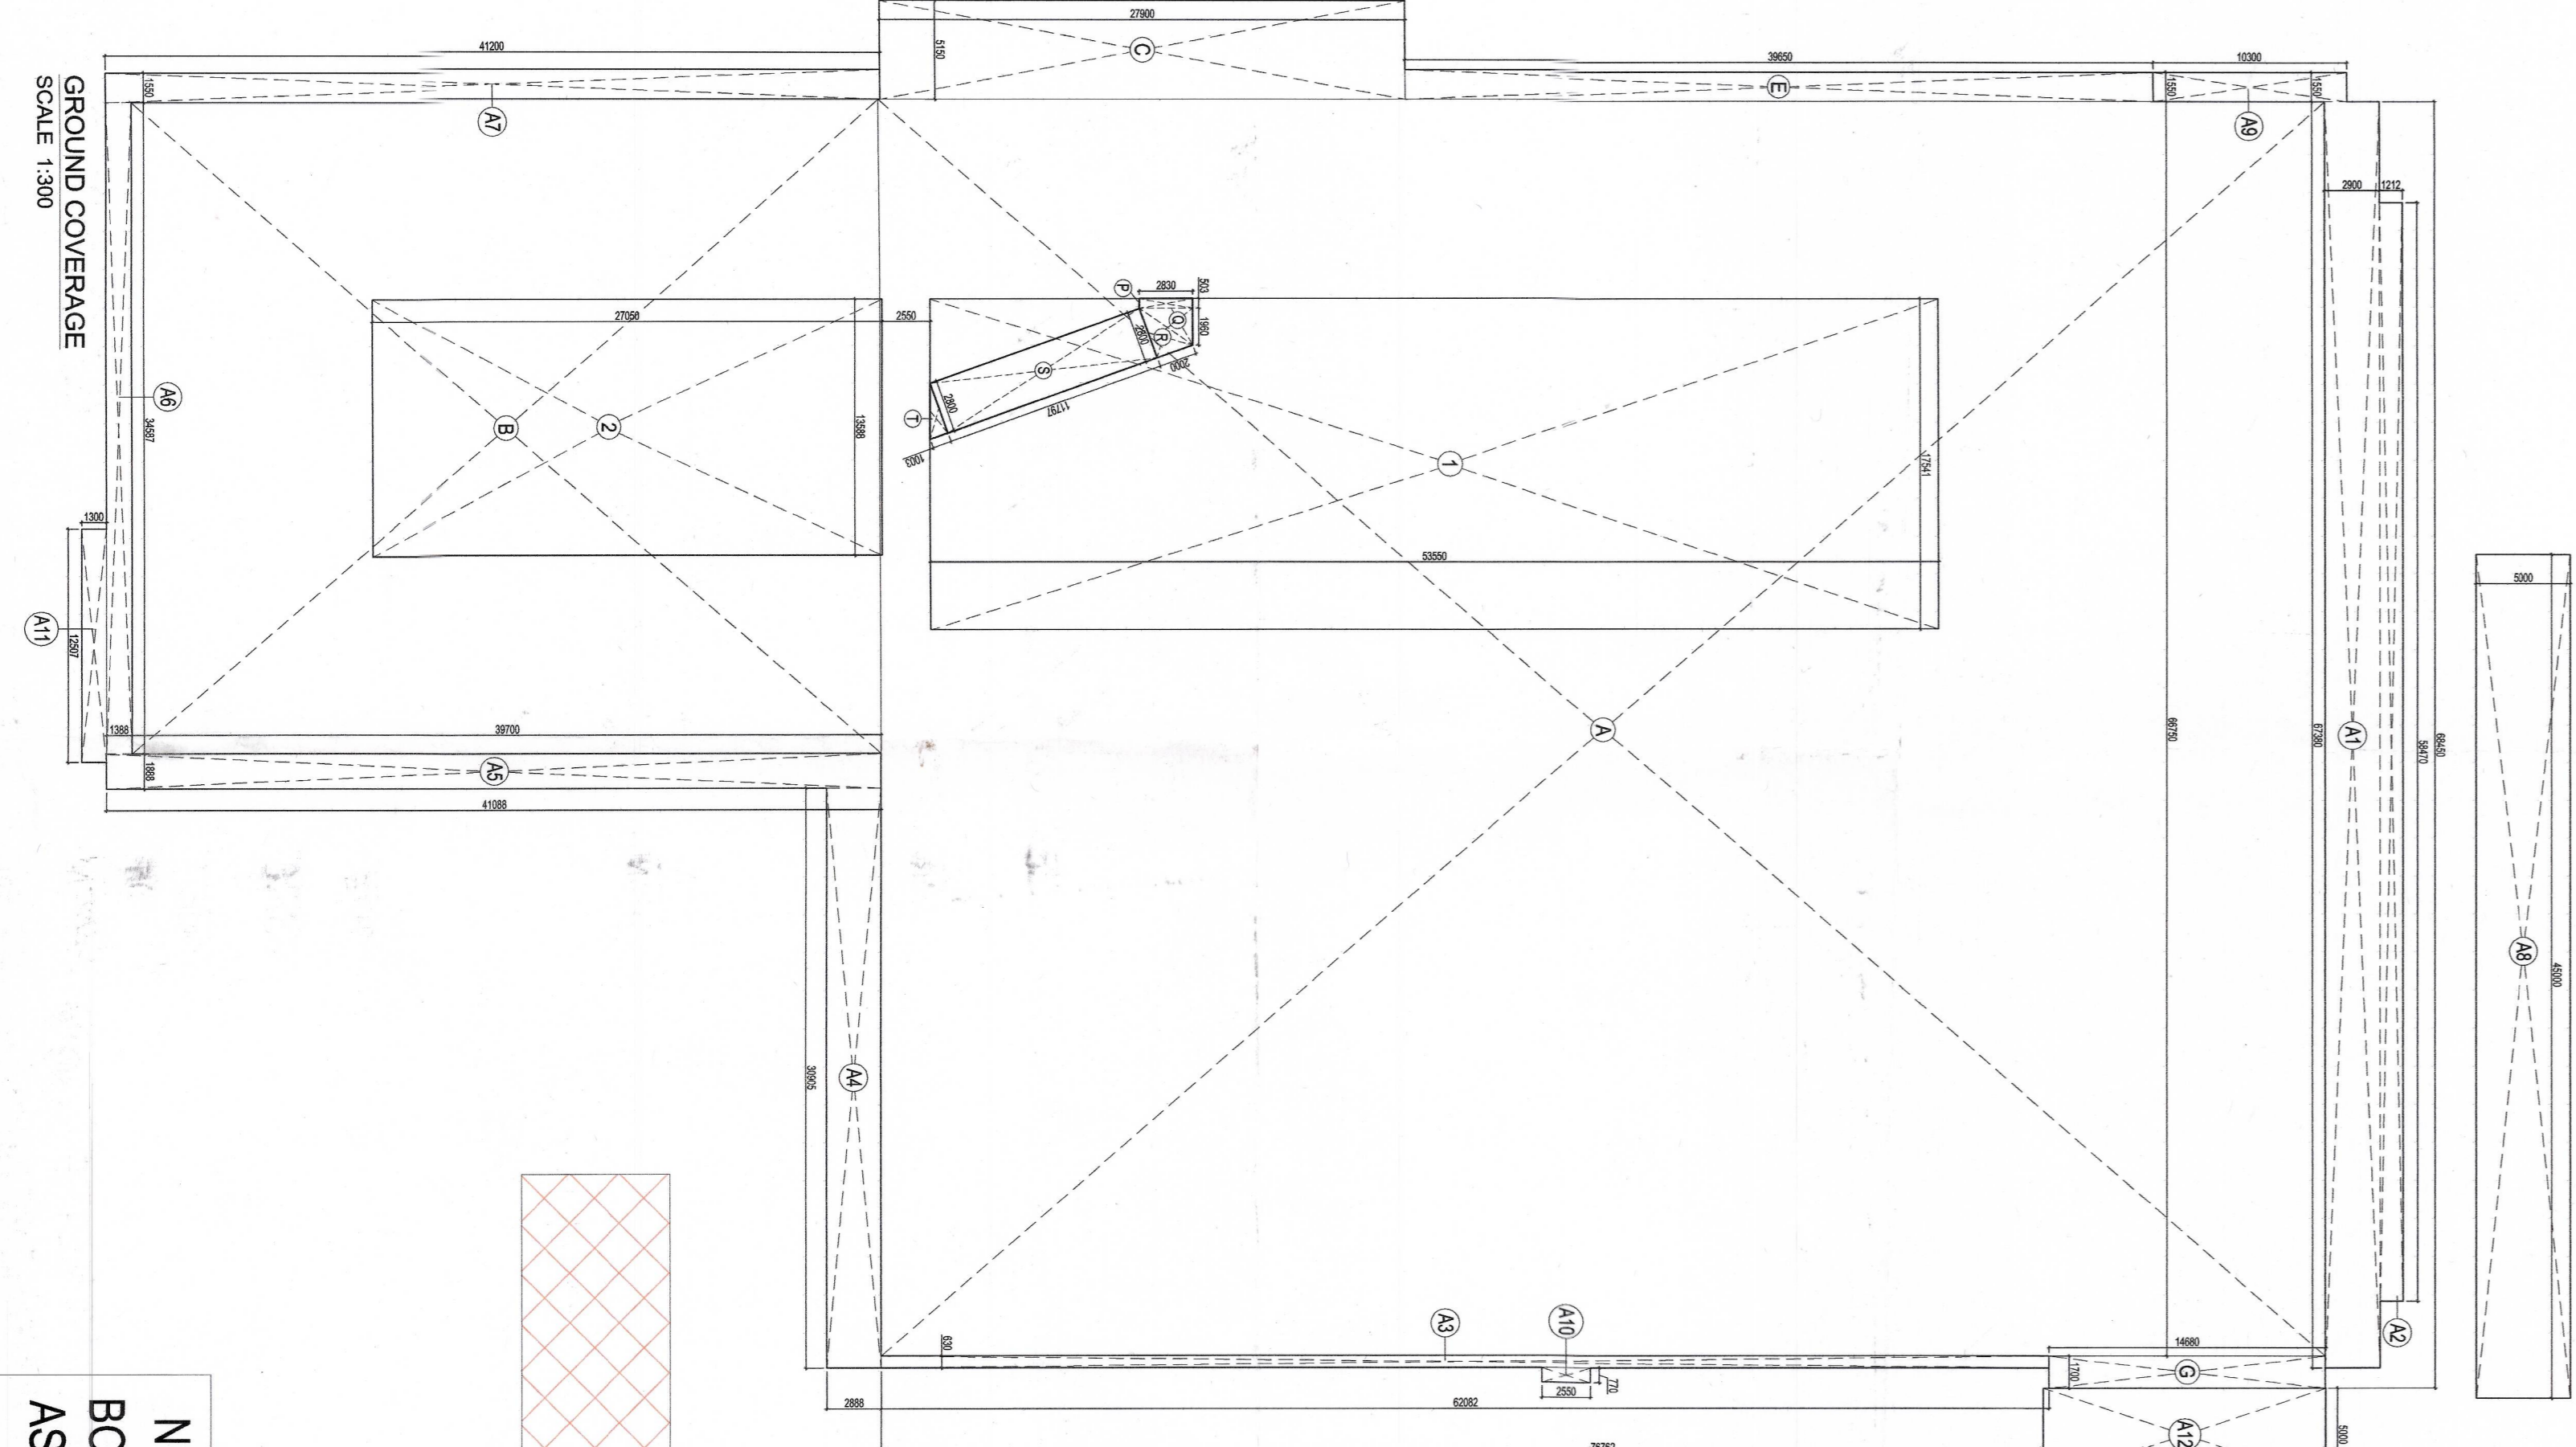

GROUND COVERAGE

DOOR & WINDOW SCHEDULE


| S.NO. | NO. | SIZE (mm) | CELL NO. | AREA (sqm) |
|-------|-----|-------------|----------|------------|
| 1 | D1 | 1800 X 2100 | 1 | 3780 |
| 2 | D2 | 1200 X 2100 | 2 | 2520 |
| 3 | D3 | 1500 X 2100 | 3 | 3150 |
| 4 | D4 | 1800 X 2100 | 4 | 3780 |
| 5 | D5 | 1500 X 2100 | 5 | 3150 |
| 6 | D6 | 1800 X 2100 | 6 | 3780 |
| 7 | D7 | 1500 X 2100 | 7 | 3150 |
| 8 | D8 | 1800 X 2100 | 8 | 3780 |
| 9 | D9 | 1500 X 2100 | 9 | 3150 |
| 10 | D10 | 1800 X 2100 | 10 | 3780 |

GROUND FLOOR (FAR) CALCULATION

| LEGEND | LENGTH (m) | WIDTH (m) | NO. | AREA (sqm) |
|----------------------------|------------|-----------|-----|------------|
| ADDITIONS | | | | |
| A | 45.70 | 30.70 | 1 | 1393.59 |
| B | 34.87 | 30.70 | 1 | 1070.74 |
| C | 51.00 | 27.00 | 1 | 1377.00 |
| D | 12.00 | 1.20 | 1 | 14.40 |
| E | 12.00 | 1.20 | 1 | 14.40 |
| F | 12.00 | 1.20 | 1 | 14.40 |
| G | 12.00 | 1.20 | 1 | 14.40 |
| H | 12.00 | 1.20 | 1 | 14.40 |
| I | 12.00 | 1.20 | 1 | 14.40 |
| J | 12.00 | 1.20 | 1 | 14.40 |
| K | 12.00 | 1.20 | 1 | 14.40 |
| L | 12.00 | 1.20 | 1 | 14.40 |
| M | 12.00 | 1.20 | 1 | 14.40 |
| N | 12.00 | 1.20 | 1 | 14.40 |
| TOTAL ADDITIONS | | | | 6441.585 |
| SUBTRACTIONS | | | | |
| 1 | 45.70 | 1.00 | 1 | 45.70 |
| 2 | 17.18 | 28.80 | 1 | 494.76 |
| TOTAL SUBTRACTION | | | | 1668.028 |
| TOTAL AREA OF GROUND FLOOR | | | | 5173.557 |

GROUND COVERAGE CALCULATION

| LEGEND | LENGTH (m) | WIDTH (m) | NO. | AREA (sqm) |
|-----------------------|------------|-----------|-----|------------|
| ADDITIONS | | | | |
| A | 45.70 | 30.70 | 1 | 1393.59 |
| B | 34.87 | 30.70 | 1 | 1070.74 |
| C | 51.00 | 27.00 | 1 | 1377.00 |
| D | 12.00 | 1.20 | 1 | 14.40 |
| E | 12.00 | 1.20 | 1 | 14.40 |
| F | 12.00 | 1.20 | 1 | 14.40 |
| G | 12.00 | 1.20 | 1 | 14.40 |
| H | 12.00 | 1.20 | 1 | 14.40 |
| I | 12.00 | 1.20 | 1 | 14.40 |
| J | 12.00 | 1.20 | 1 | 14.40 |
| K | 12.00 | 1.20 | 1 | 14.40 |
| L | 12.00 | 1.20 | 1 | 14.40 |
| M | 12.00 | 1.20 | 1 | 14.40 |
| N | 12.00 | 1.20 | 1 | 14.40 |
| TOTAL ADDITIONS | | | | 7721.087 |
| SUBTRACTIONS | | | | |
| 1 | 17.18 | 28.80 | 1 | 494.76 |
| 2 | 13.88 | 27.00 | 1 | 374.76 |
| TOTAL SUBTRACTION | | | | 869.52 |
| TOTAL GROUND COVERAGE | | | | 6851.565 |

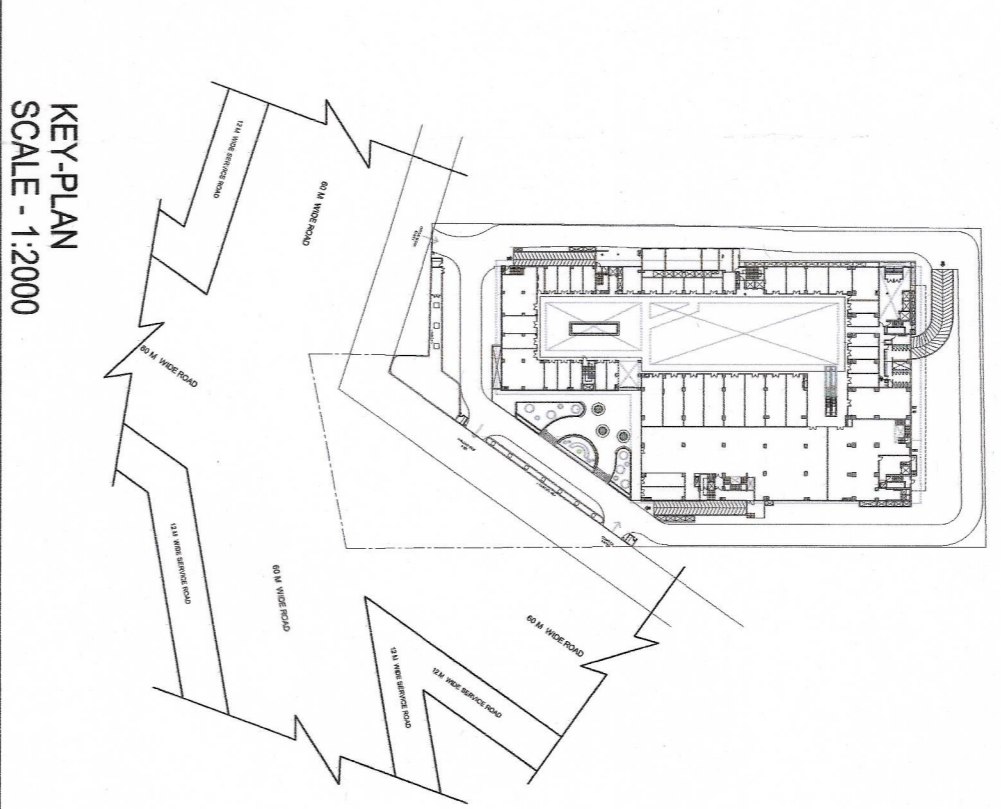

NEW PLAN

NOTE: BOUNDARY, GUARD ROOM & METER ROOM AS PER STANDARD GOVERNMENT DESIGN

OWNER: RMG DEVELOPERS PVT. LTD.

PROJECT TITLE: REVISED BUILDING PLAN OF COMMERCIAL COLONY MEASURING 4.00 ACRES (LICENCE NO.160 OF 2008 DATED 13.08.2008) IN SECTOR 37-C, GURGAON, MANESAR URBAN COMPLEX

SCALE: 1:200 (A0)

ARCHITECT'S SIGNATURE: RAJEEV KUMAR AGRAWAL

OWNER'S SIGNATURE:

DATE: 05-OCT-2017

DRAWING NO.: 05/13

SHEET NO.: 01

RELATIONS: INFORMATION, DESIGN, CHECK, APPROVAL, SUBMISSION, DPC