


DOOR & WINDOW SCHEDULE			
NO.	TYPE	SIZE (mm)	UNIT
1	DI	1500 X 2400	2400
2	DO	1500 X 2400	2400
3	DD	1500 X 2400	2400
4	DC	1500 X 2400	2400
5	DA	750 X 2400	2400
6	DB	600 X 2400	2400


3RD FLOOR (FAR CALCULATION)			
LEGEND	LENGTH (m)	WIDTH (m)	AREA (sqm)
ADDITIONS			
A	38.854	61.512	2389.879
B	1.900	22.397	42.357
C	1.900	22.397	42.357
D	1.900	22.397	42.357
E	1.222	1.389	1.698
F	1.100	1.389	1.528
G	1.100	1.389	1.528
H	8.837	98.242	868.009
I	1.900	2.830	5.378
J	1.900	2.830	5.378
K	1.900	2.830	5.378
L	1.900	2.830	5.378
M	1.900	2.830	5.378
N	1.900	2.830	5.378
O	1.900	2.830	5.378
P	1.900	2.830	5.378
Q	1.900	2.830	5.378
R	1.900	2.830	5.378
S	1.900	2.830	5.378
T	1.900	2.830	5.378
TOTAL ADDITIONS			
			3371.848

SUBTRACTIONS			
1	2.865	9.300	26.633
2	0.430	2.600	1.118
3	0.430	2.600	1.118
4	0.430	2.600	1.118
5	0.900	0.600	0.540
6	0.900	0.600	0.540
7	0.430	0.700	0.301
8	1.312	2.500	3.280
9	1.312	2.500	3.280
10	2.000	45.000	90.000
11	1.430	9.250	13.228
12	1.430	9.250	13.228
TOTAL SUBTRACTION			
			1624.418
TOTAL AREA OF 3RD FLOOR			
			1747.430

SERVICE FLOOR (BUILT-UP AREA CALCULATION)			
LEGEND	LENGTH (m)	WIDTH (m)	AREA (sqm)
ADDITIONS			
A	67.386	19.650	1324.917
TOTAL ADDITIONS			
			1324.917
SUBTRACTIONS			
1	1.900	0.750	1.425
2	1.900	0.750	1.425
TOTAL SUBTRACTION			
			141.928
TOTAL AREA OF SERVICE FLOOR			
			1182.989

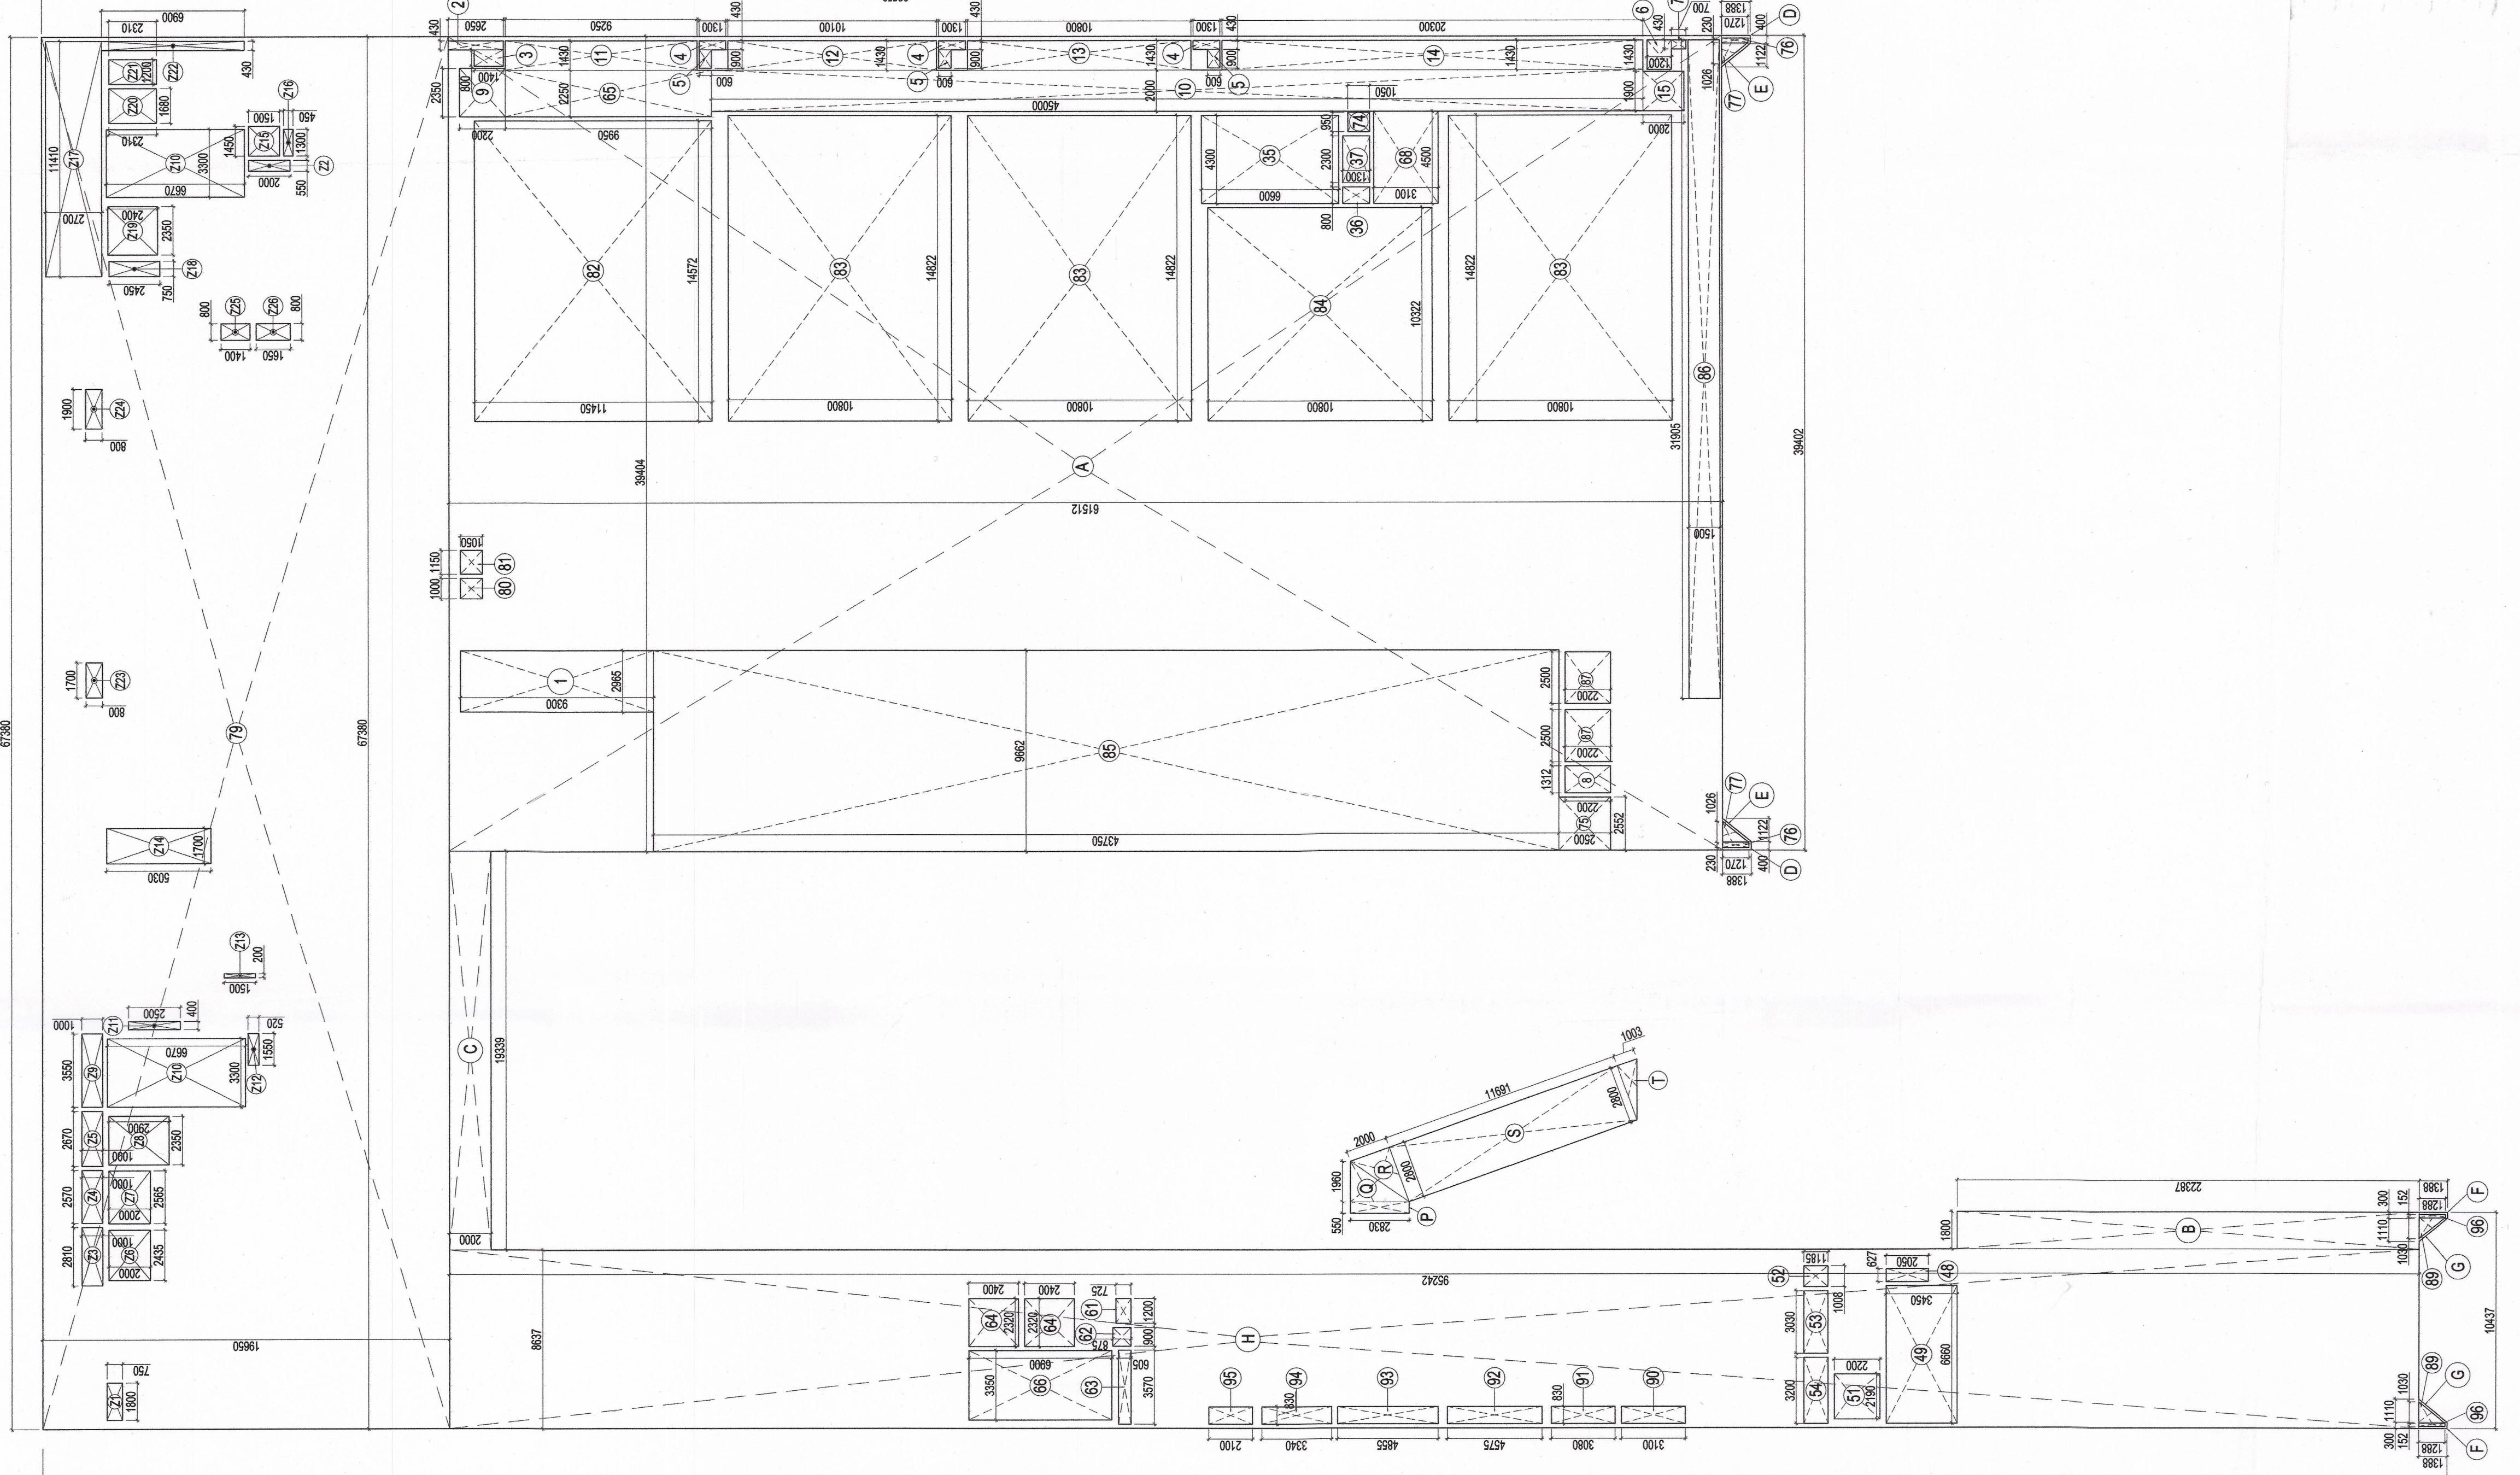

FAR DIAGRAM 3RD FLOOR & SERVICE FLOOR
SCALE 1:200

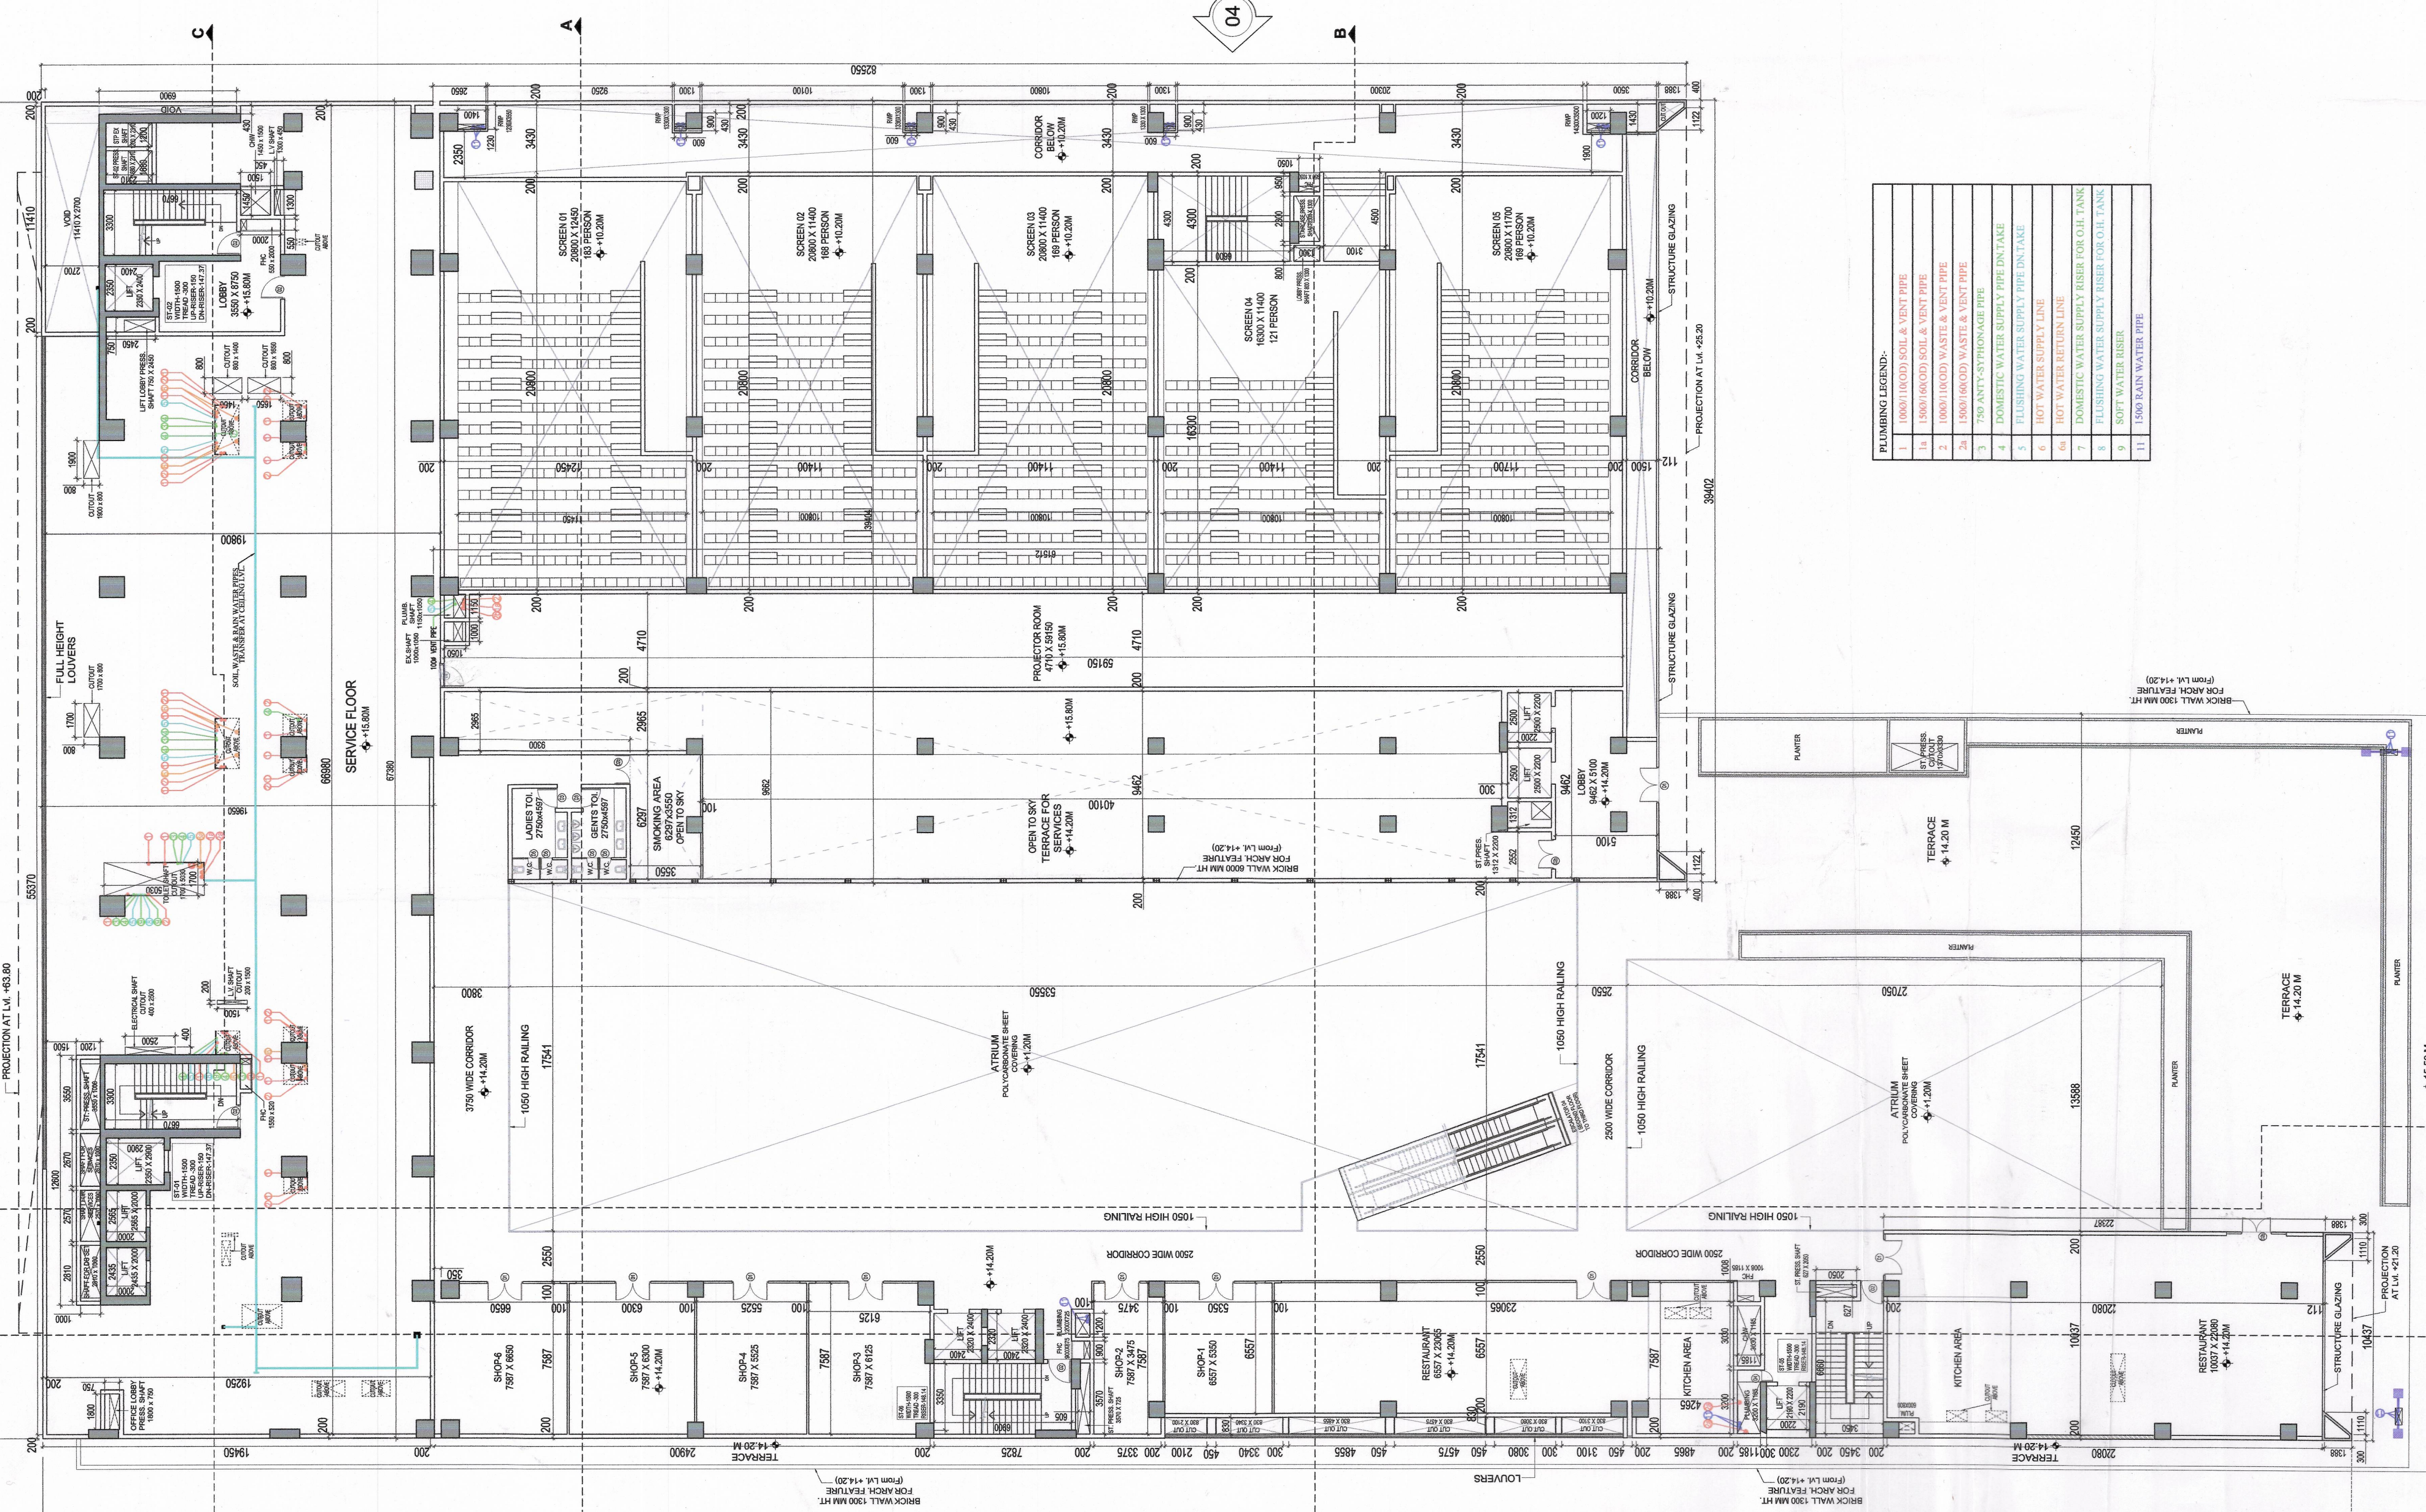

3RD FLOOR PLAN & SERVICE FLOOR PLAN

PLANNING LEGEND:	
1	1000 HIGH RAISED FLOOR
2	1000 HIGH RAISED FLOOR
3	1000 HIGH RAISED FLOOR
4	1000 HIGH RAISED FLOOR
5	1000 HIGH RAISED FLOOR
6	1000 HIGH RAISED FLOOR
7	1000 HIGH RAISED FLOOR
8	