



SANCTIONED

Subject to rules of service

Sanctioned by
Secretary
BPC

Sanctioned by
Secretary
BPC

Sanctioned by
Secretary
BPC

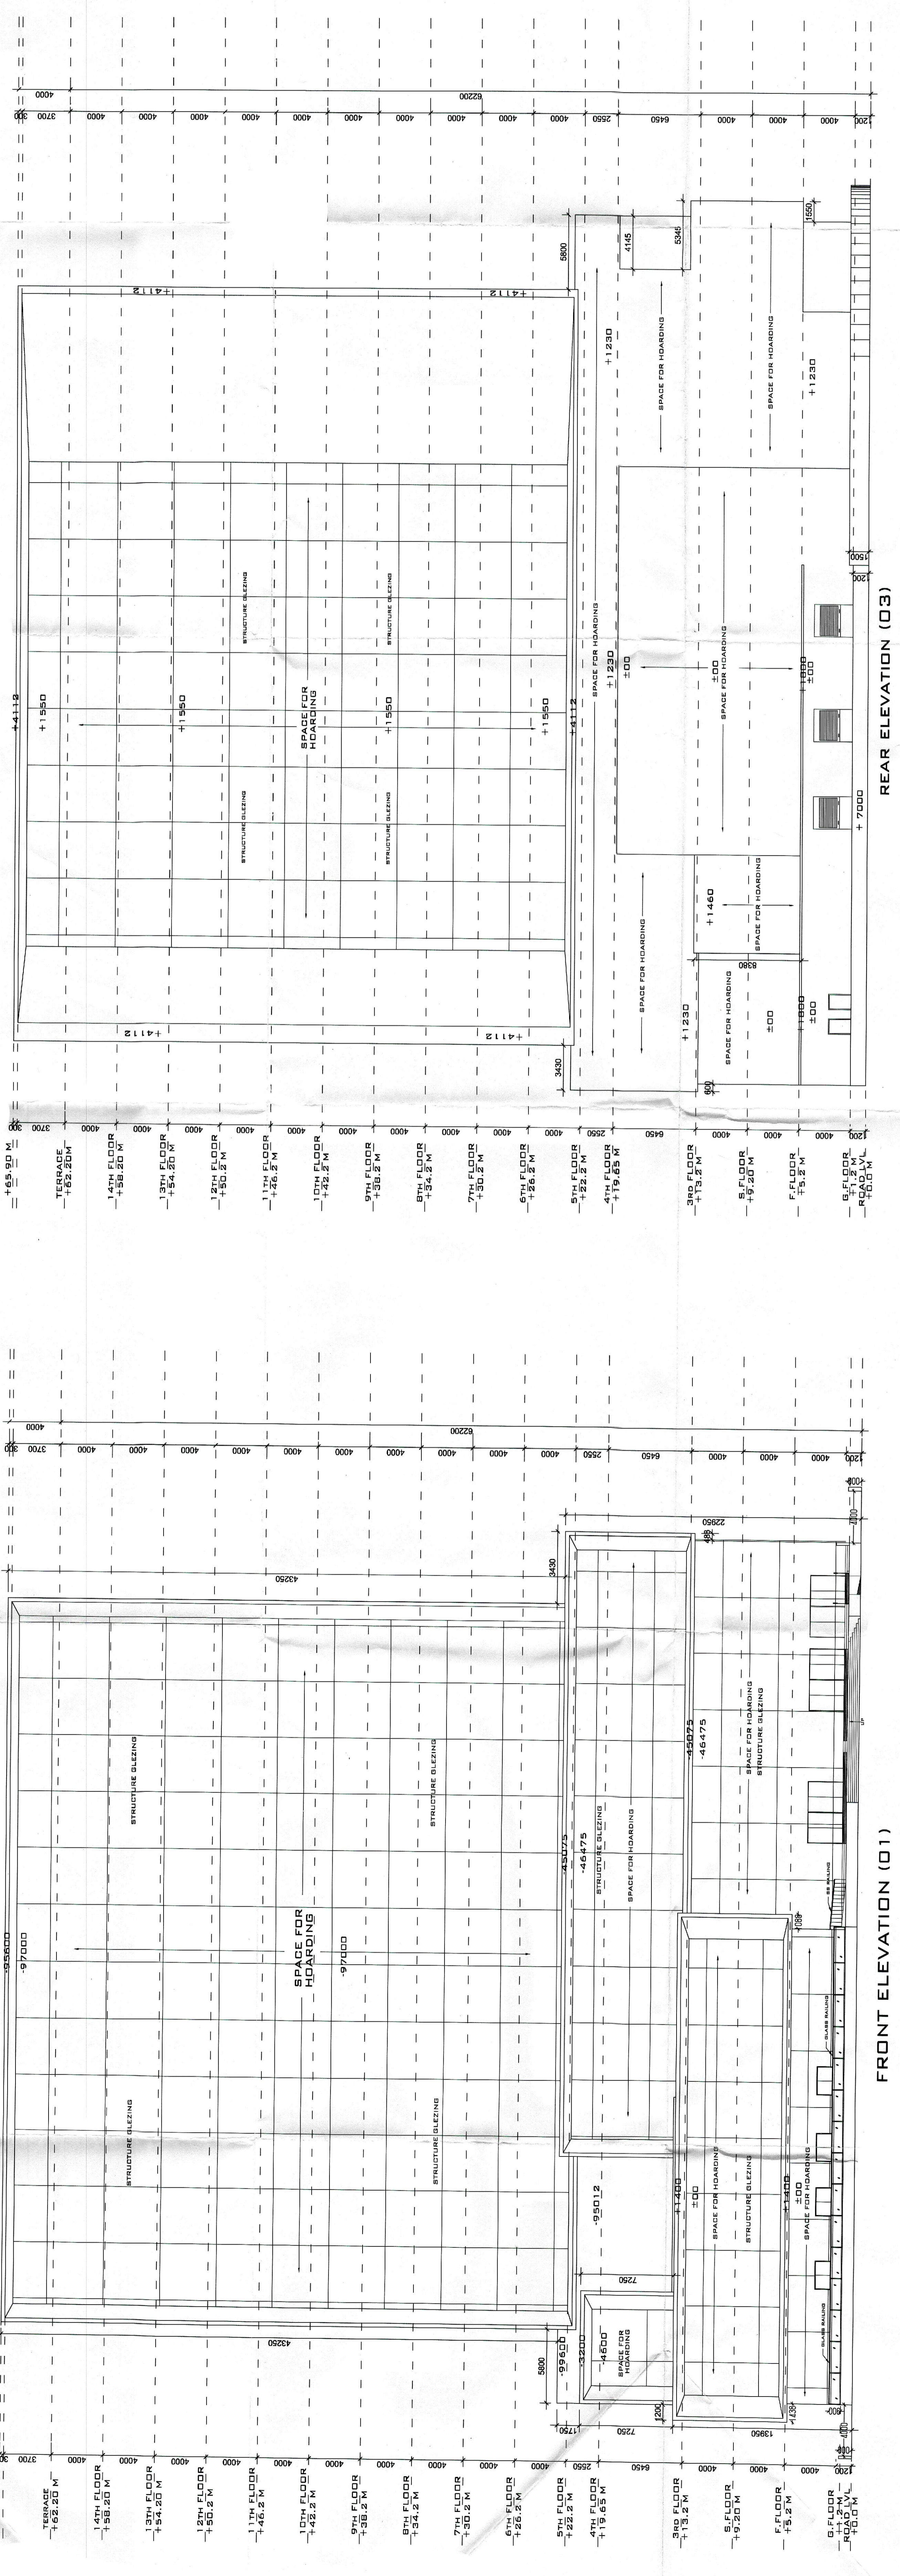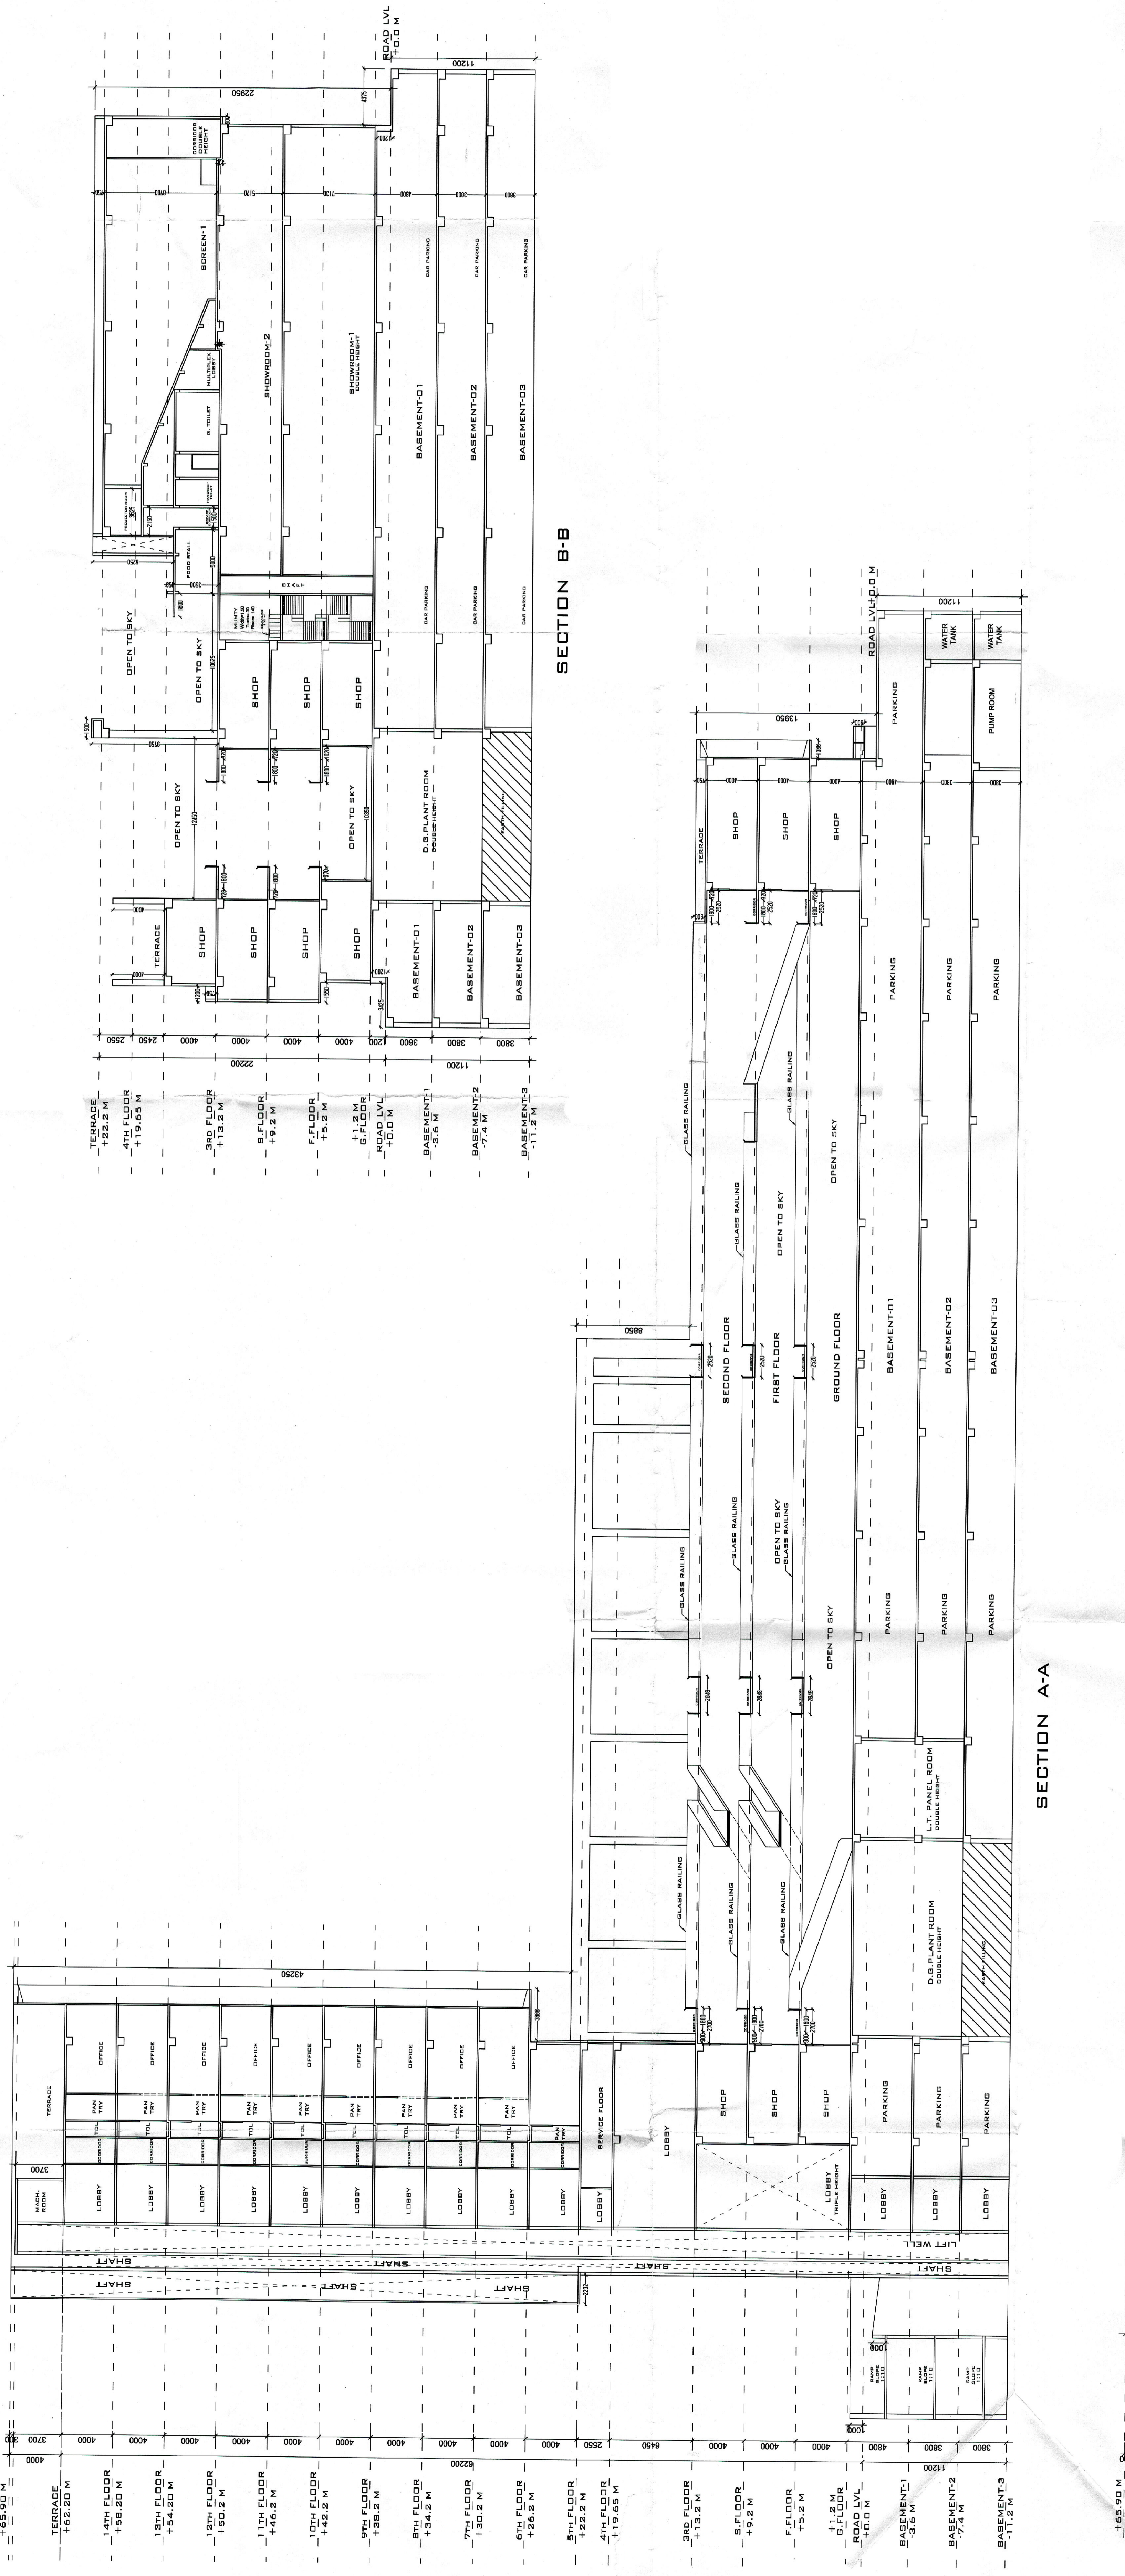

SECTION B-B

SECTION A-A

FRONT ELEVATION (01)

REAR ELEVATION (03)

NO.	DATE	DESCRIPTION

OWNER
RMG DEVELOPERS PVT. LTD.

PROJECT TITLE
PROPOSED BUILDING PLAN OF COMMERCIAL COLONY MEASURING 4.00 ACRES (LICENCE NO. 780 OF 2008 DATED 13.08.2008) IN SECTOR 97-C, GURGAON, MANESAR URBAN COMPLEX

SCALE
1:200

PROJECT NO.

ARCHITECT'S SIGNATURE

OWNERS SIGNATURE

REVISION INFORMATION

DATE
30 - MAY - 2013

DRAWING NO.
11/13

SHEET NO.
01

SECTION & ELEVATION