
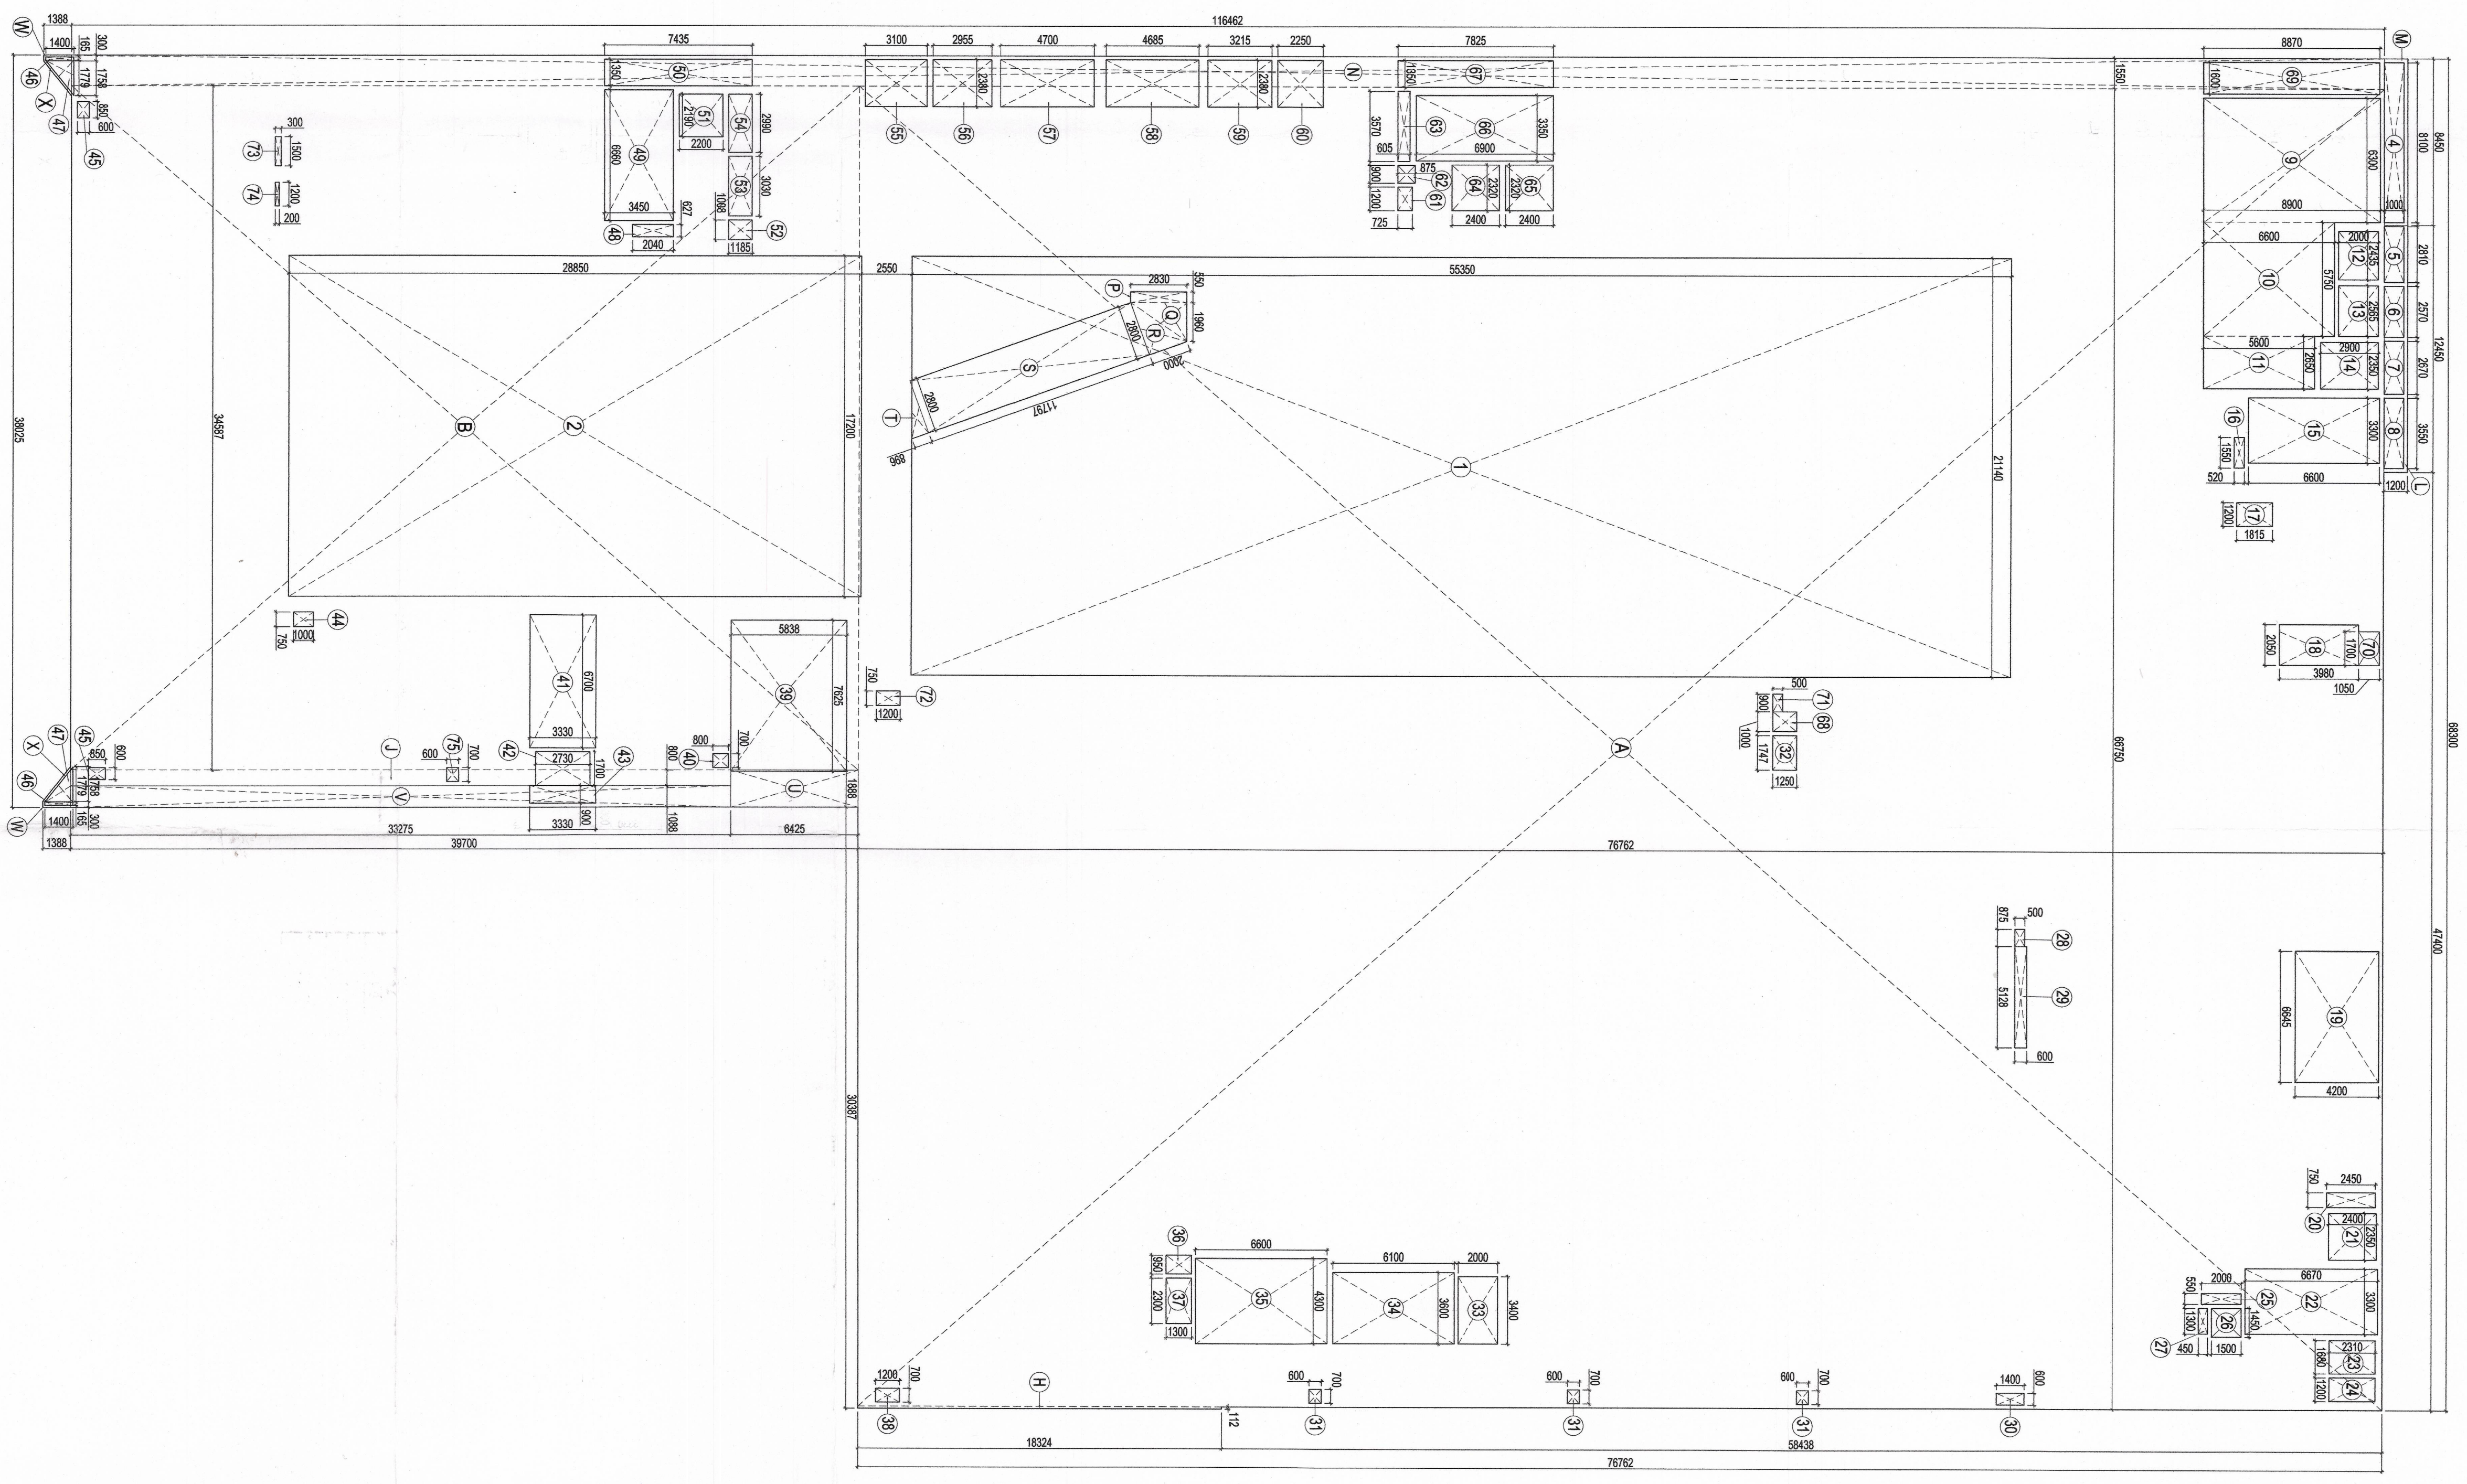


1ST FLOOR PLAN

FAR DIAGRAM 1ST FLOOR
SCALE 1:200

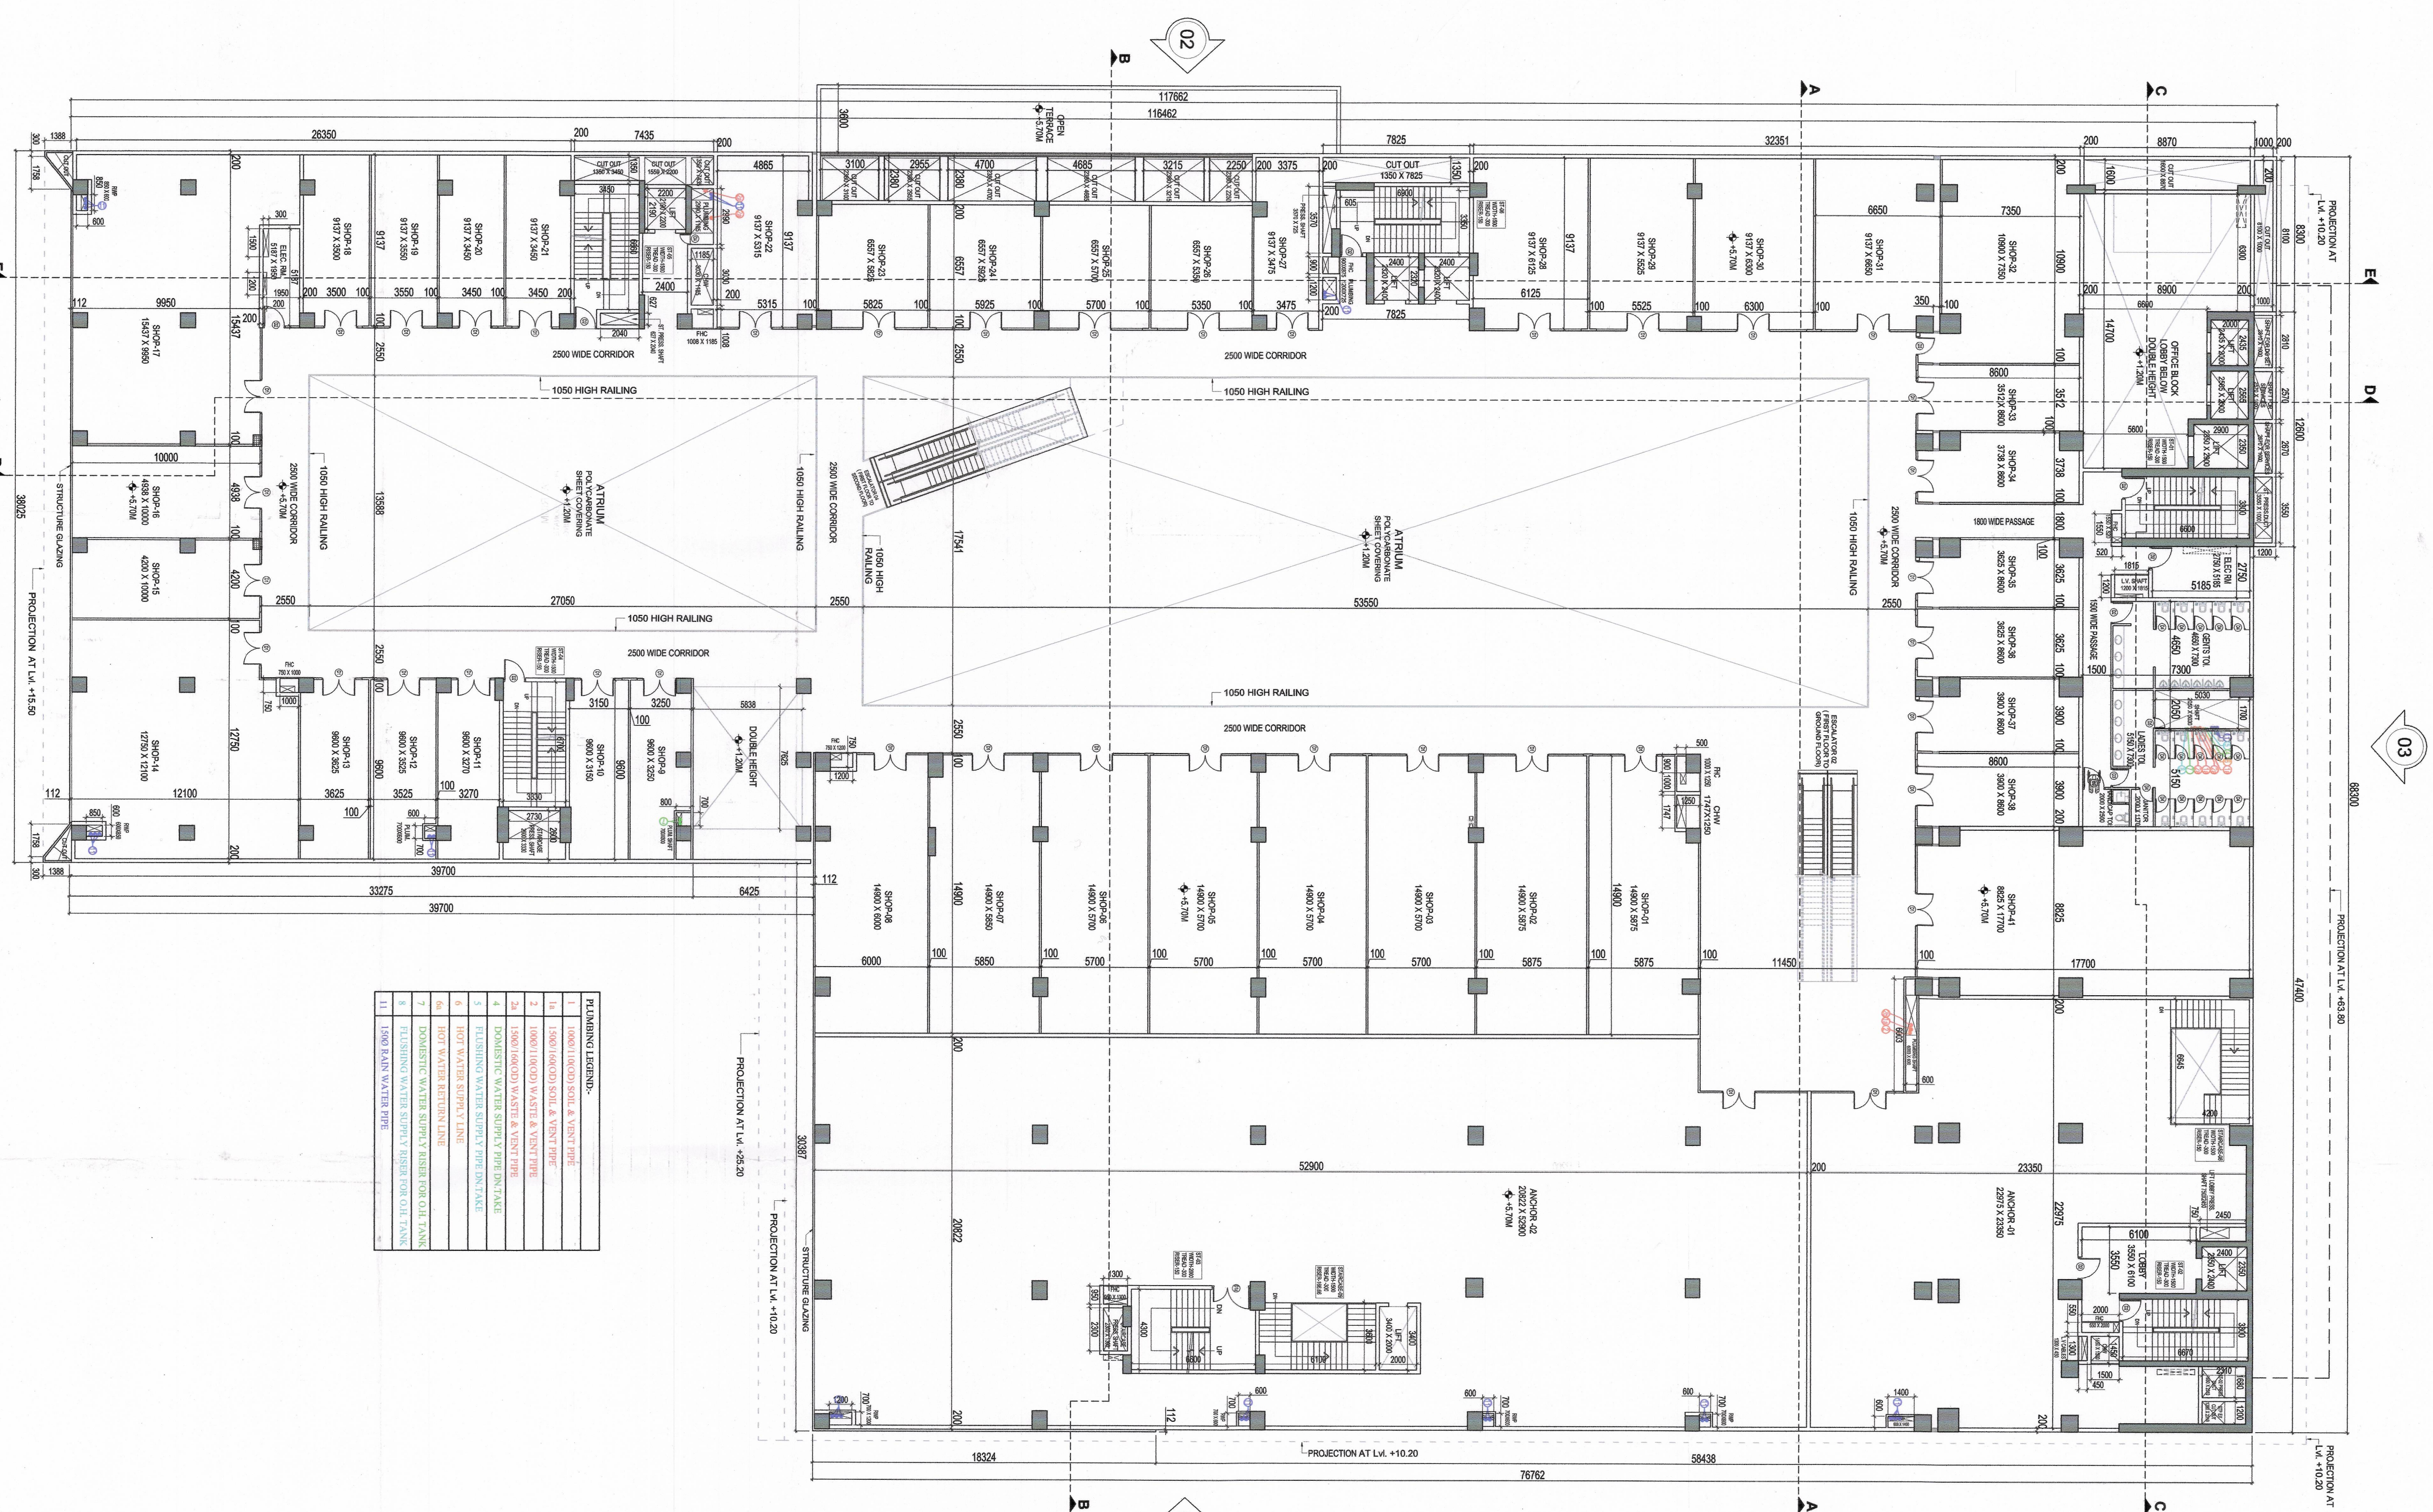

DOOR & WINDOW SCHEDULE

S.NO	NAME	SIZE (MM)	CALL OUT	UNIT/LIN
1	D1	2000 X 2400		2400
2	D1A	1800 X 2400		2400
3	D2	1500 X 2400		2400
4	D3	1000 X 2400		2400
5	D4	700 X 2400		2400
6	D5	600 X 2400		2400

1ST FLOOR PLAN (FAR CALCULATION)

LEGEND	LENGTH (MM)	WIDTH (MM)	AREA (SQMM)
ADDITIONS			
A	64,150	36,762	2,358,384
B	34,697	36,762	1,273,104
C	1,100	36,762	40,438
D	1,100	36,762	40,438
E	1,100	36,762	40,438
TOTAL ADDITIONS			6428.742
SUBTRACTIONS			
1	21,150	36,762	777,090
2	21,150	36,762	777,090
TOTAL SUBTRACTION			2222.852
TOTAL AREA OF 1ST FLOOR			4803.904

OWNER
RMG DEVELOPERS PVT. LTD.

PROJECT TITLE
REVISED BUILDING PLAN OF COMMERCIAL COLONY MEASURING 4.00 ACRES (LICENCE NO.180 OF 2008 DATED 13.08.2008) IN SECTOR 37-C, GURGAON MAHESAR URBAN COMPLEX

SCALE
1:200 (AO)

ARCHITECT'S SIGNATURE
RAJEEV GUJRAL AGARWAL ARCHITECTS CAN-11553

OWNERS SIGNATURE
[Signature]

TITLE
FIRST FLOOR

DATE
5 - OCT - 2017

DRAWING NO.
06/13

SHEET NO.
01

REVISIONS:
 DIMENSION
 EIA
 TENDER
 ADVANCE COPY
 SUBMISSION DRG
 GFC

Checked and found ok for Public Health & Environmental Department, Gurugram, Haryana
S.D. SINGH
20/10/17

Checked and found ok for Fire & Safety Department, Gurugram, Haryana
S.D. SINGH
20/10/17