
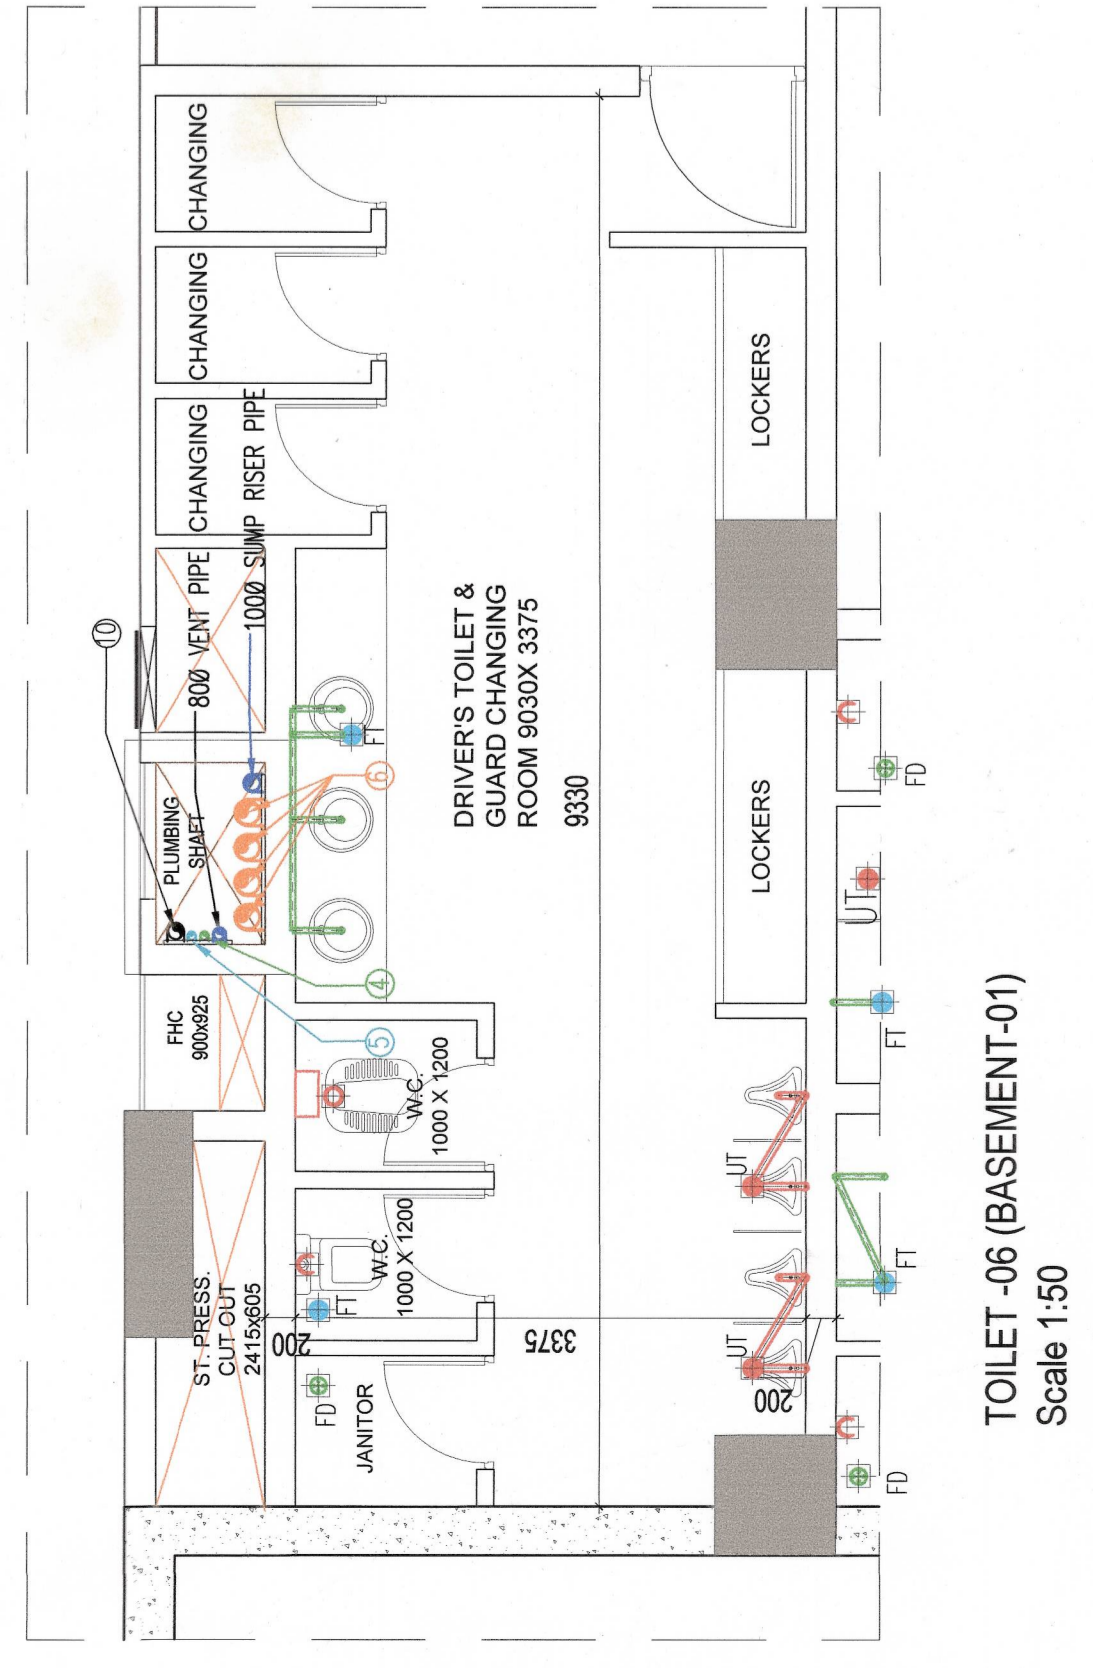
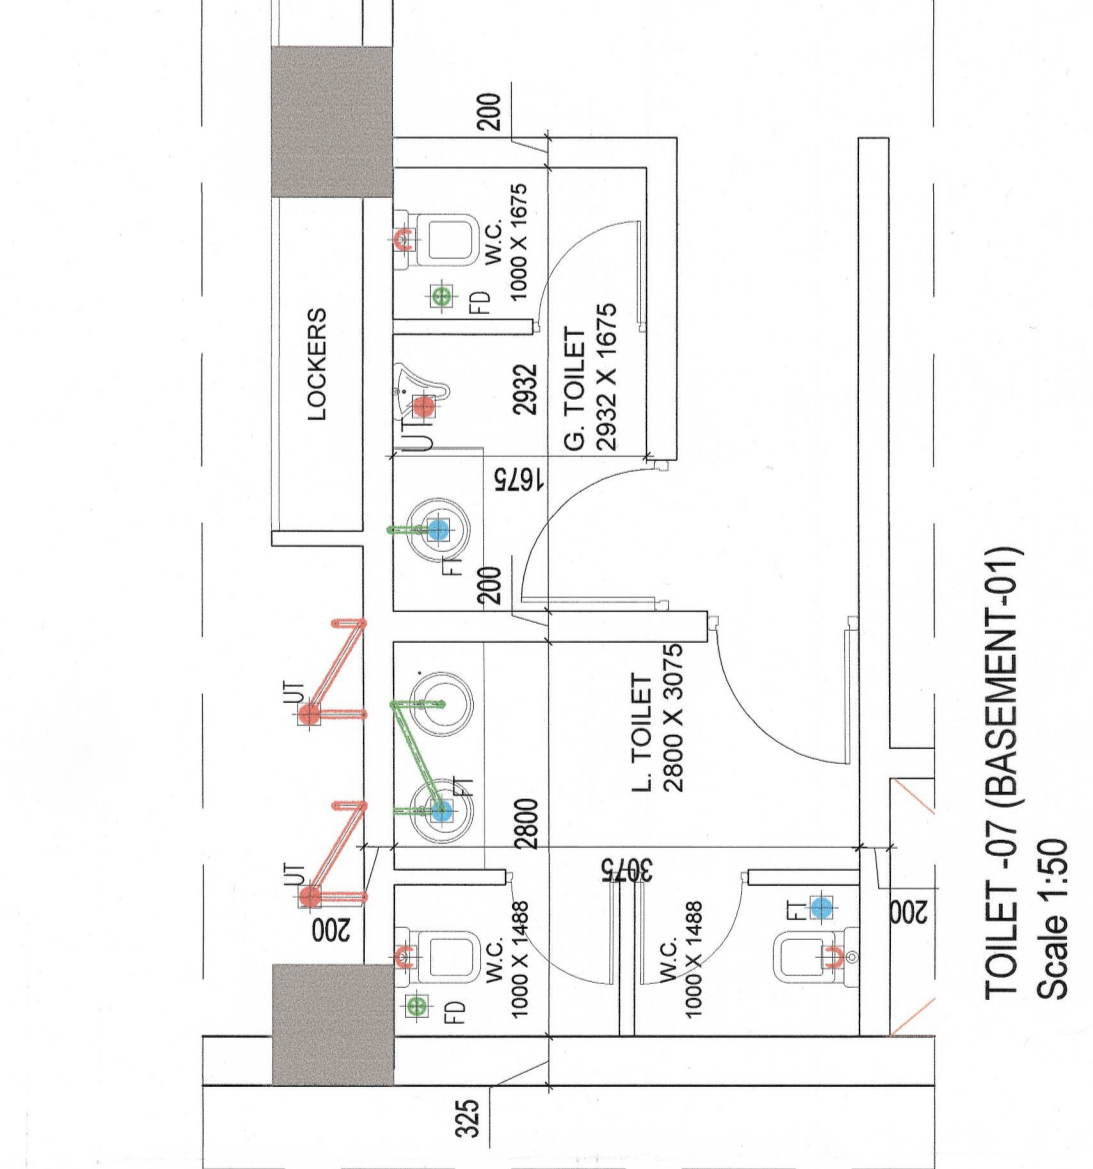
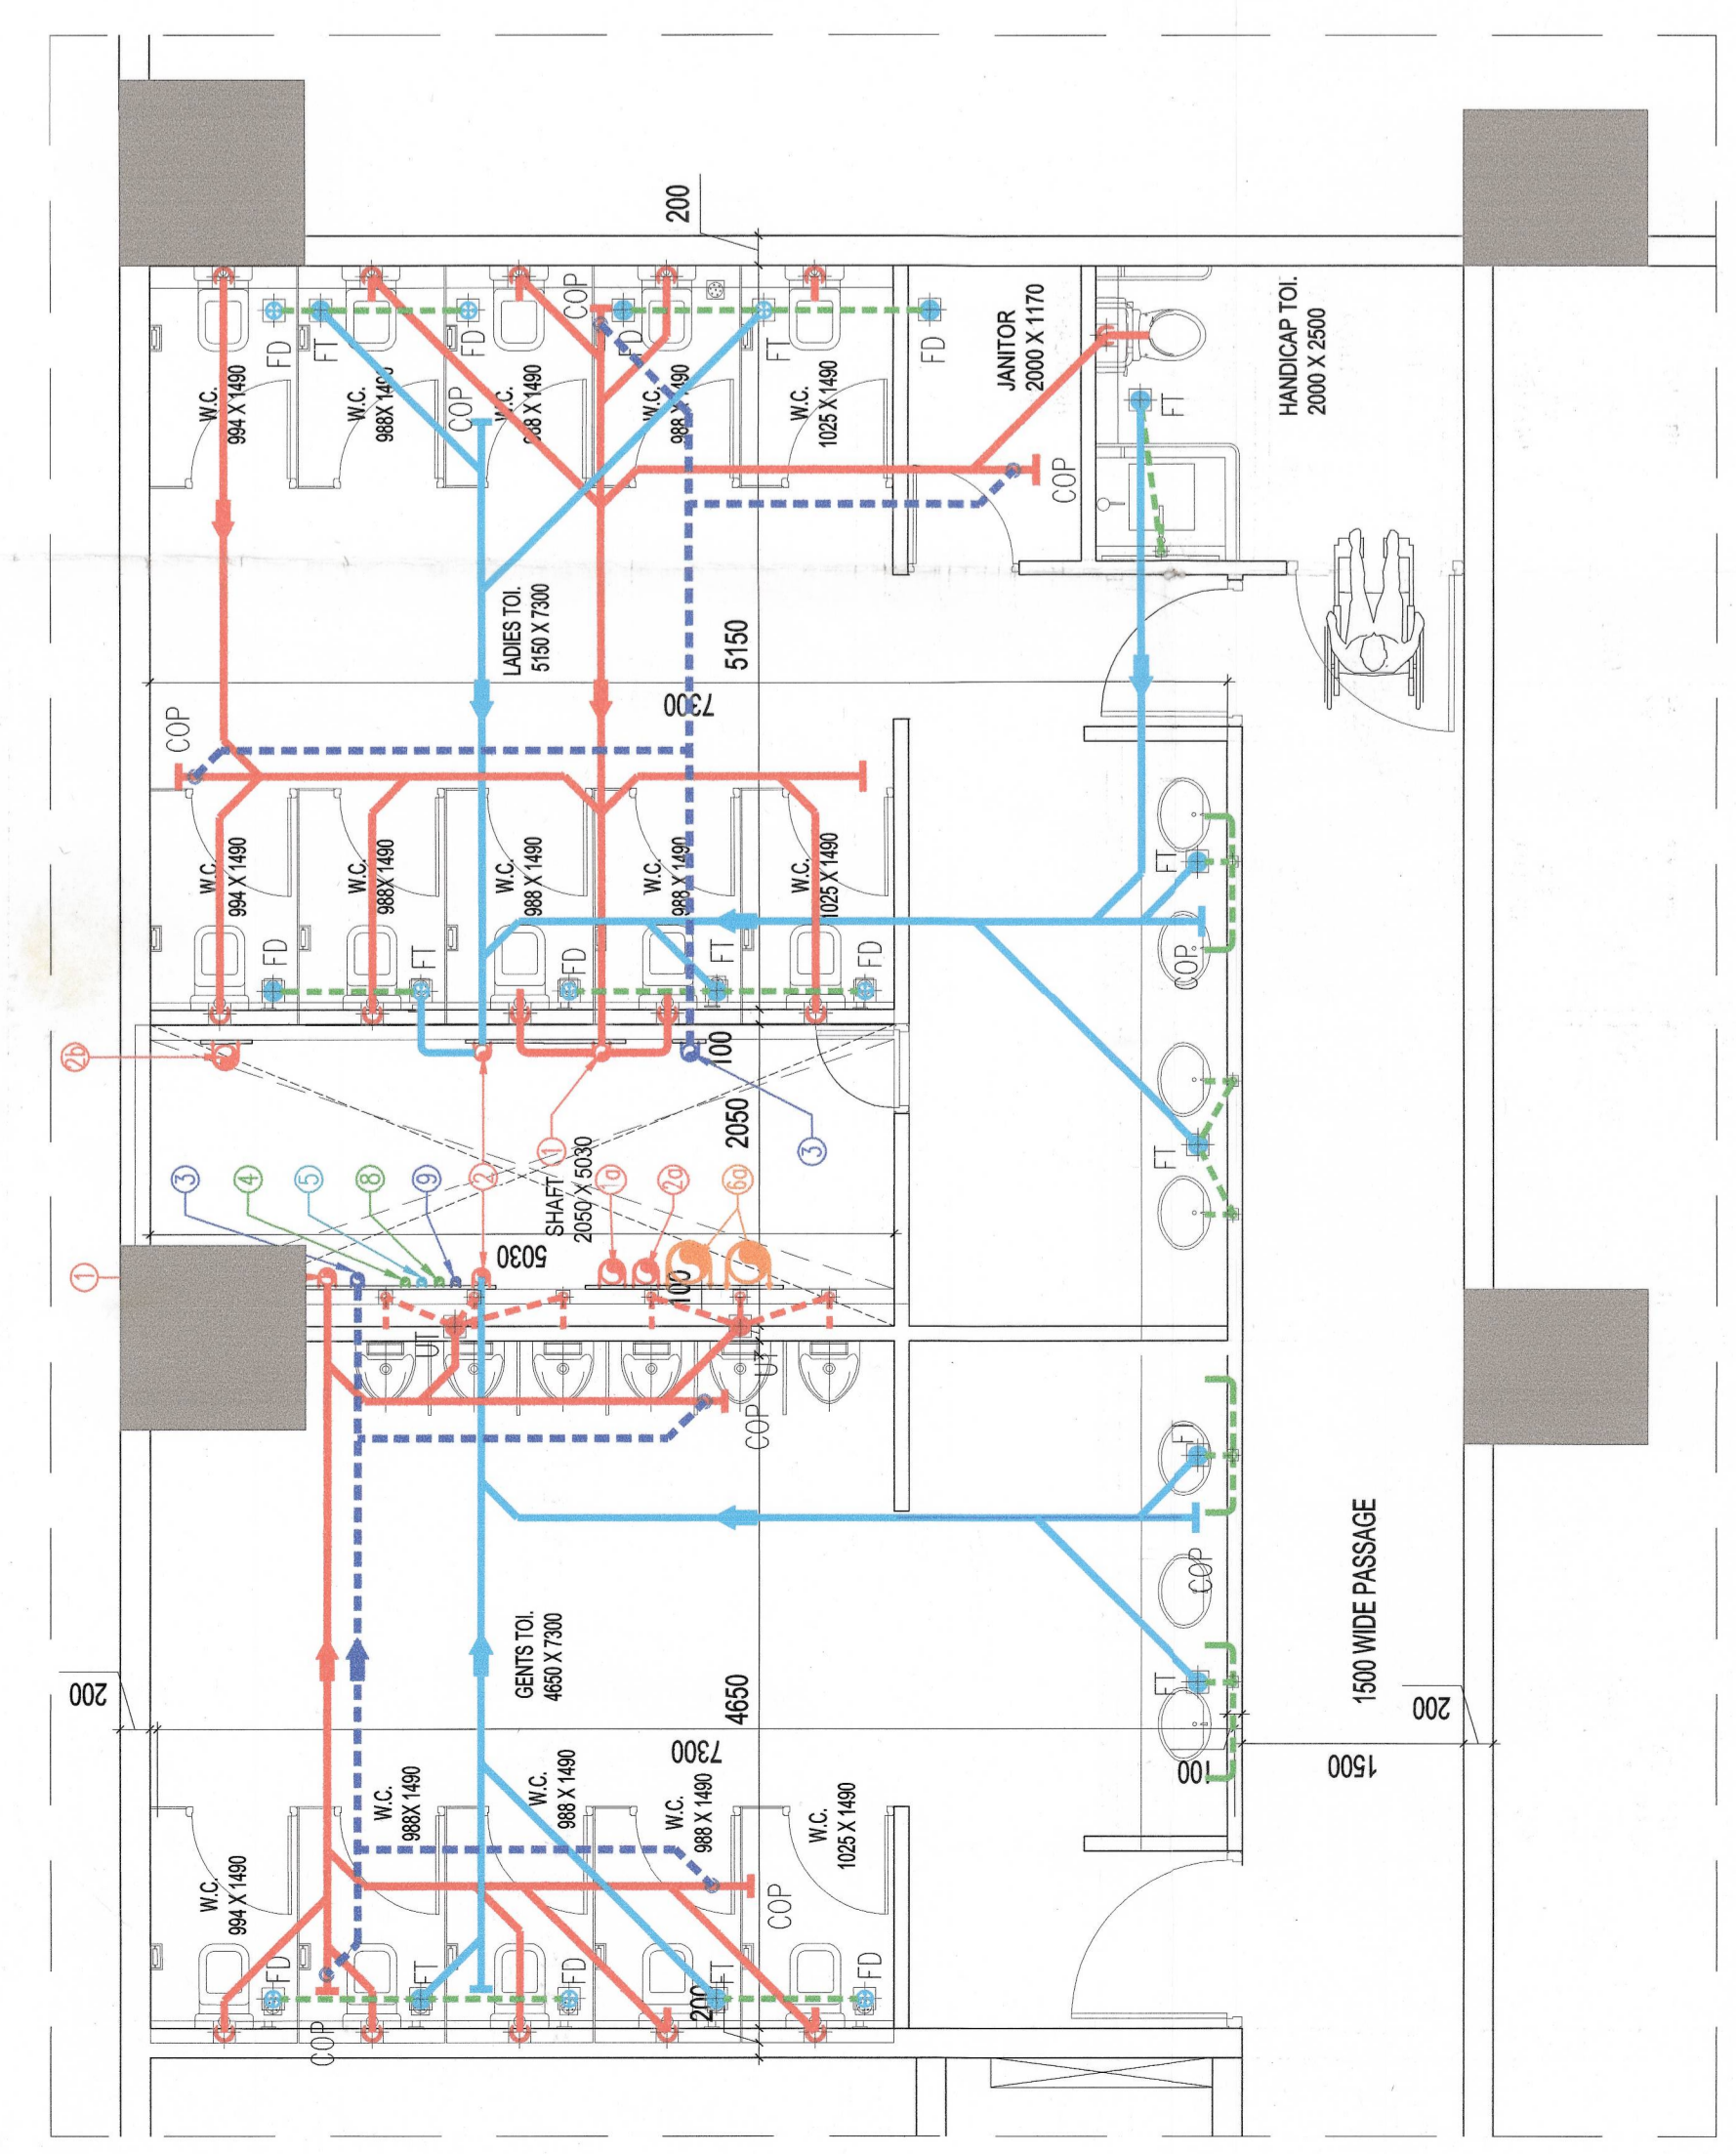
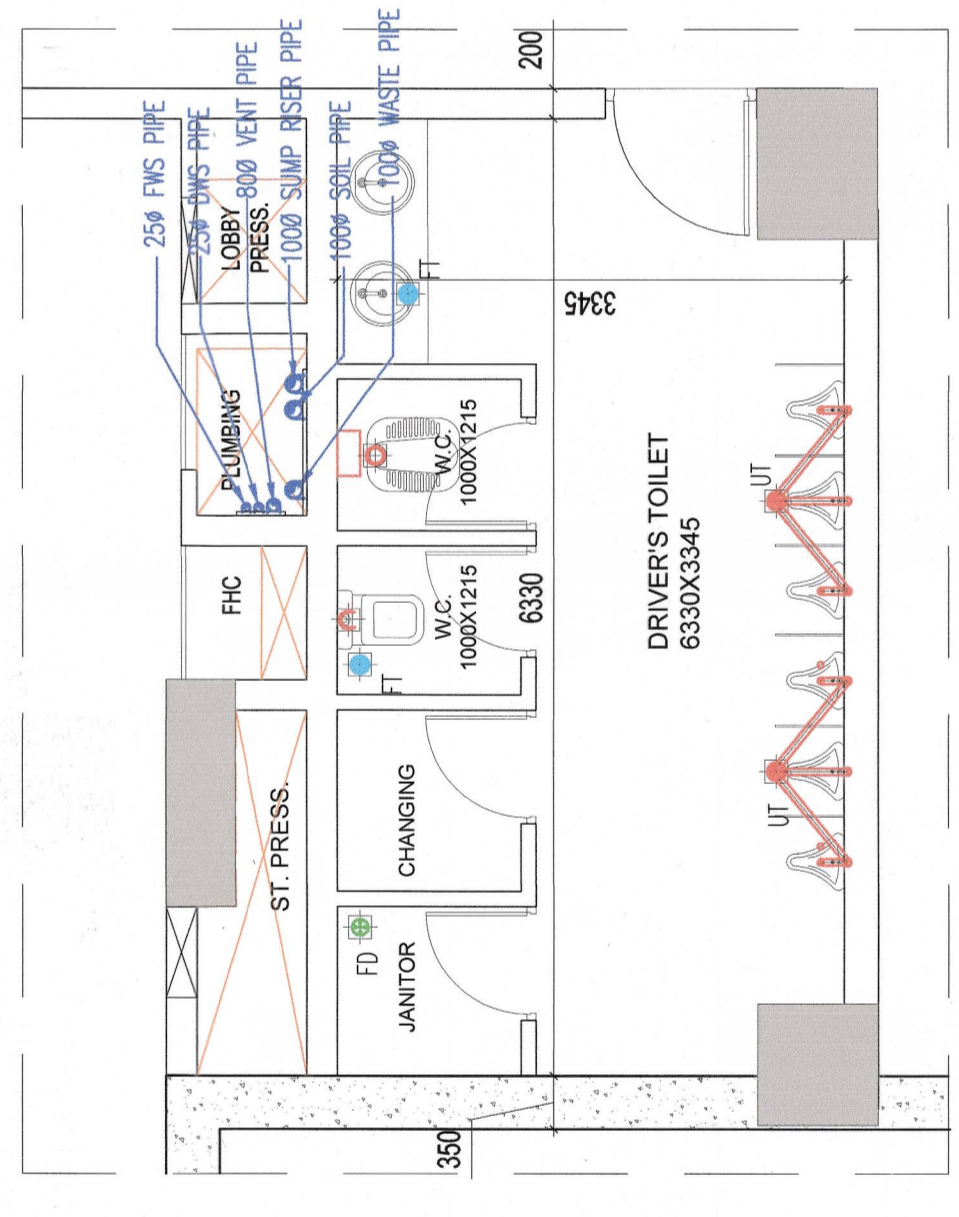
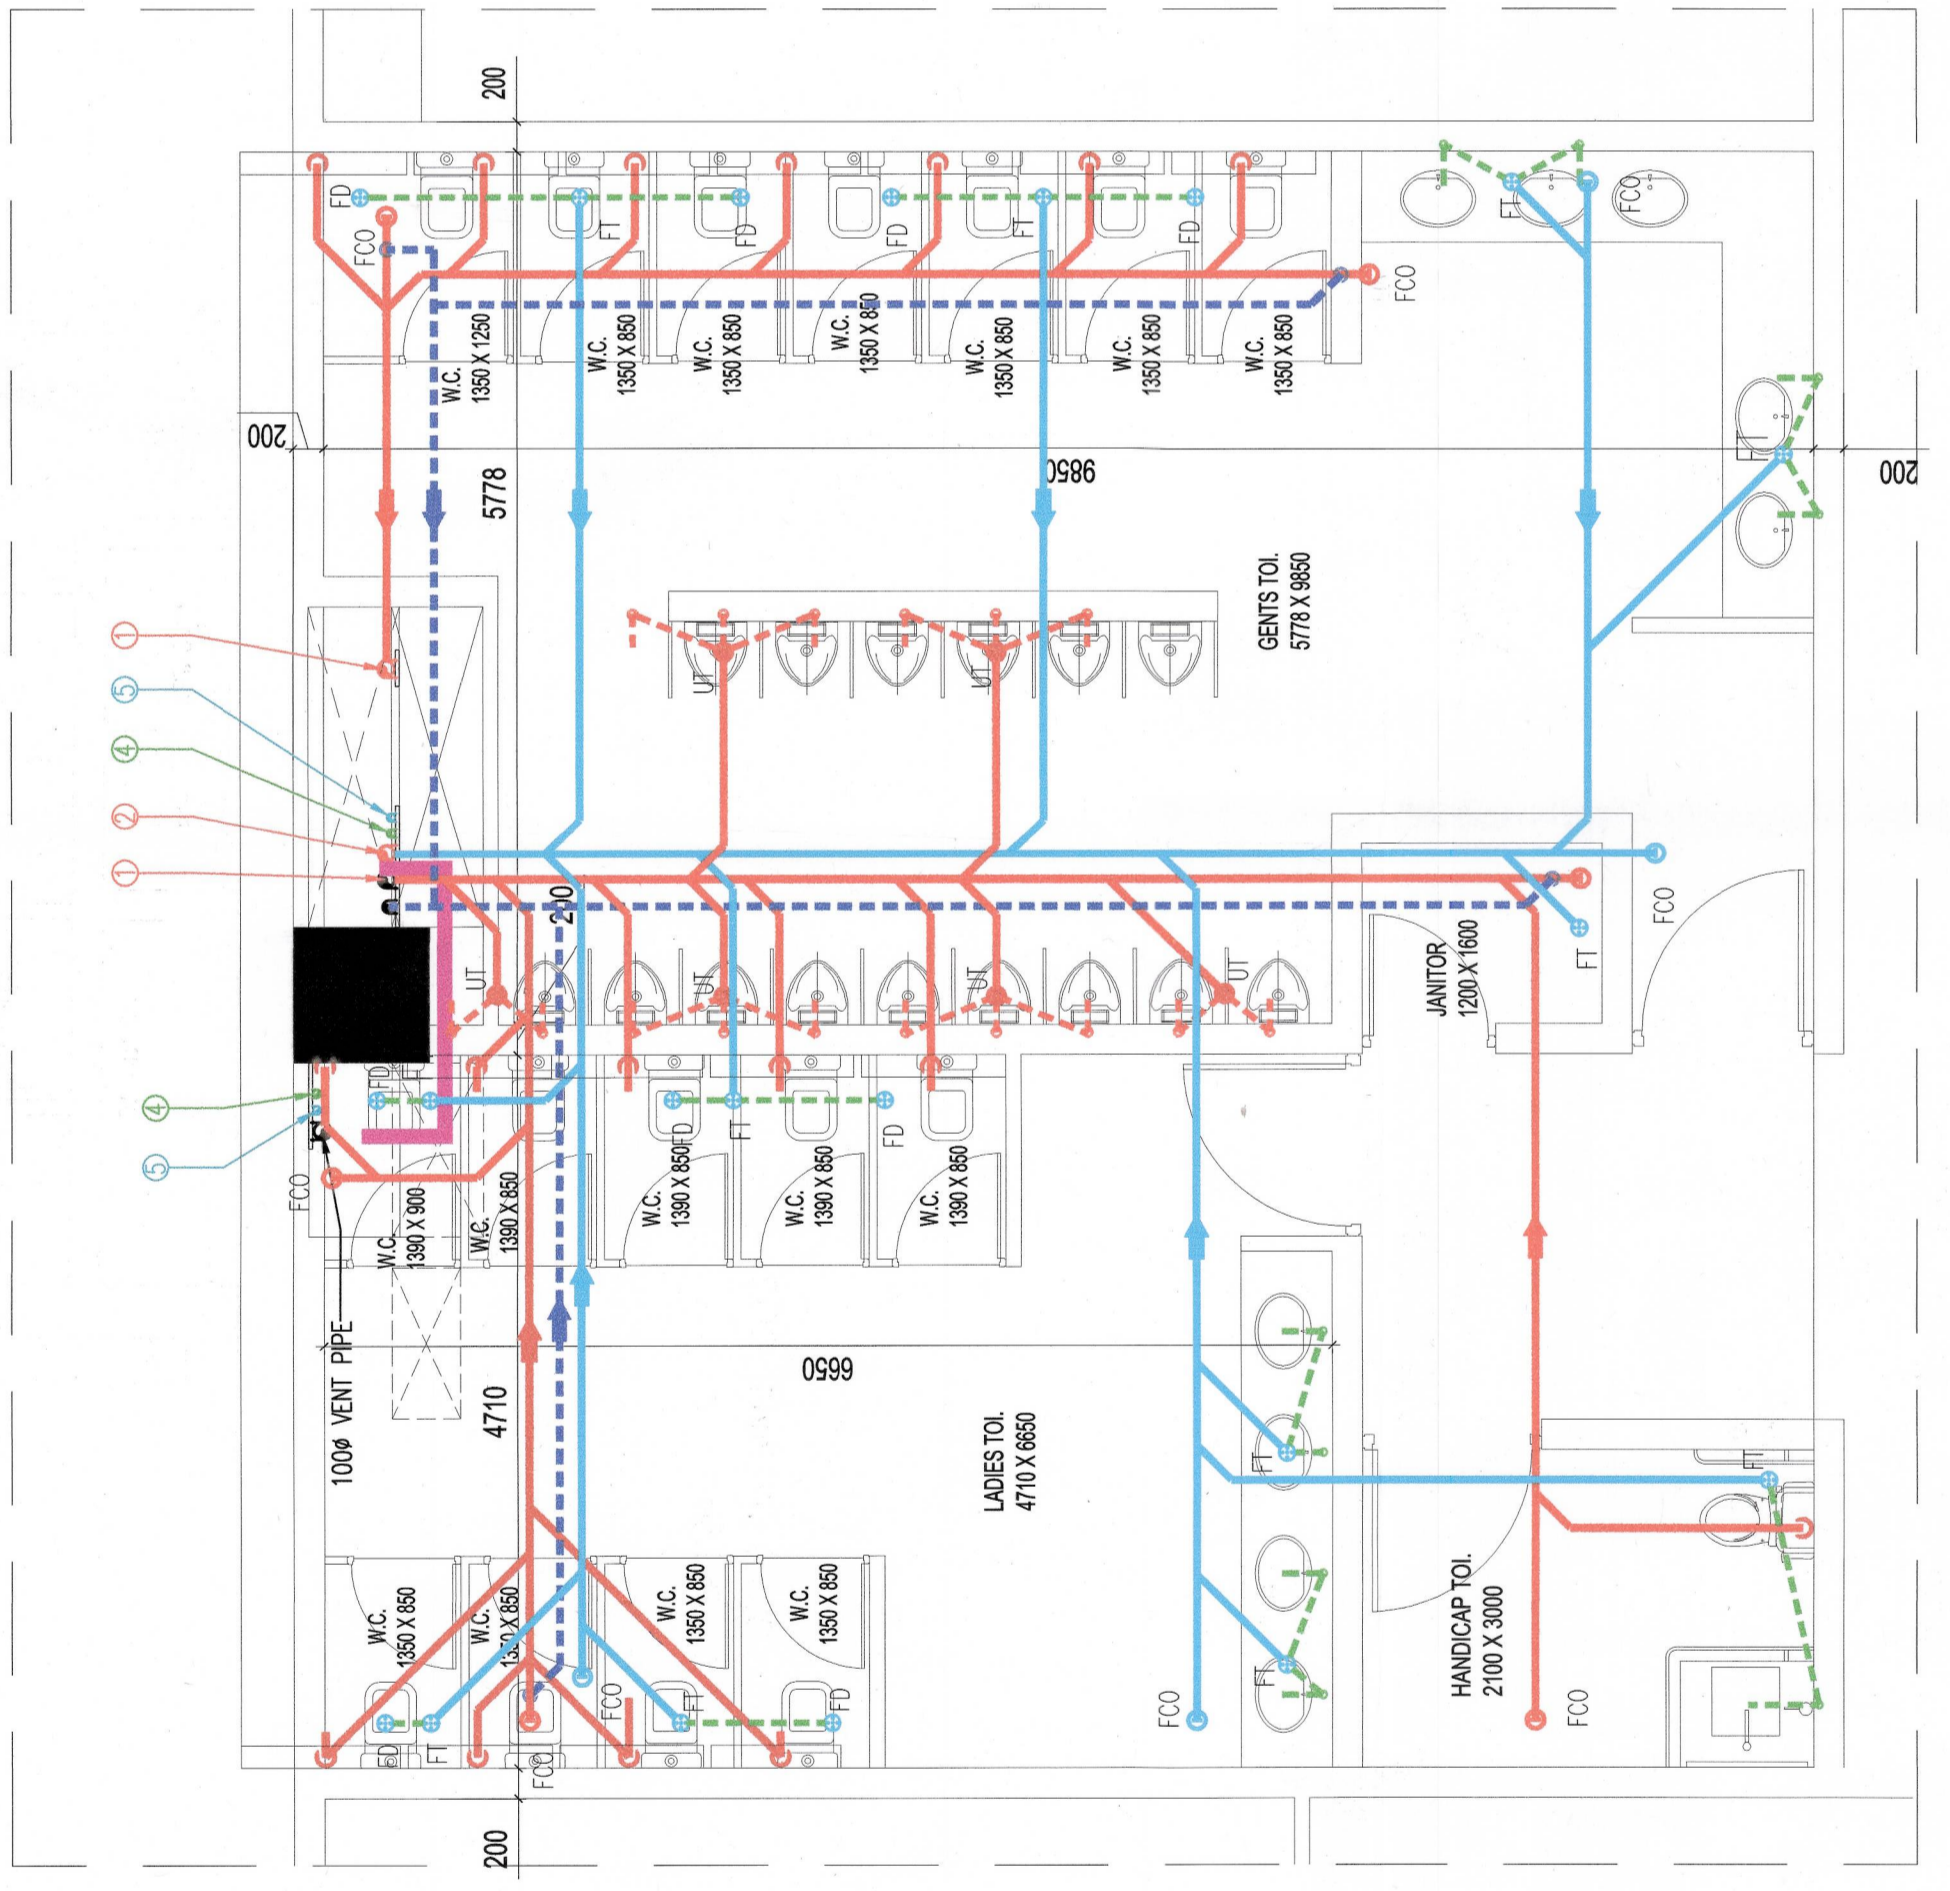
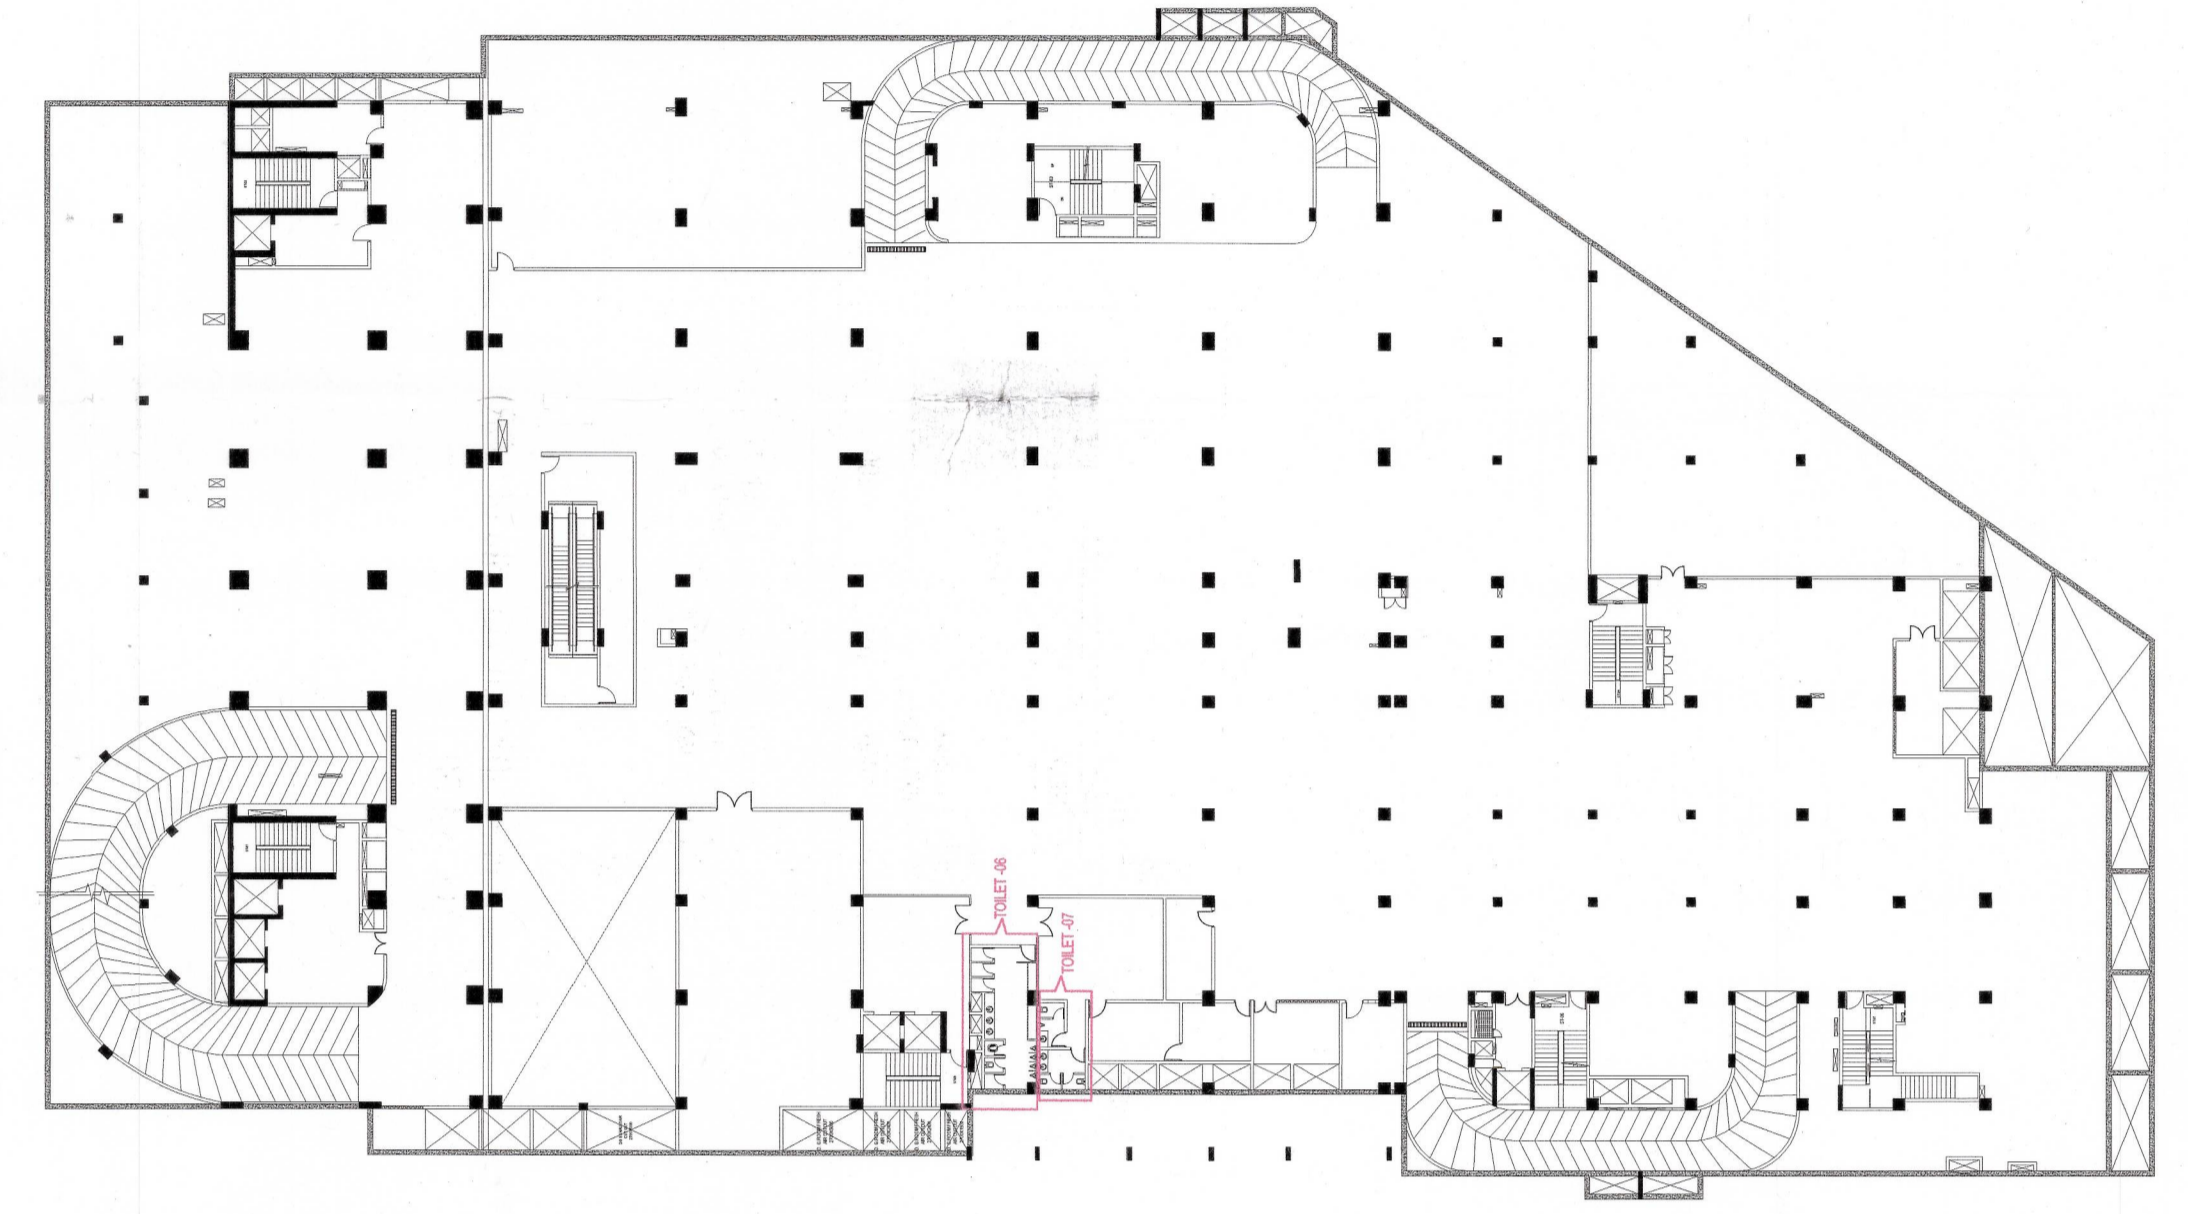
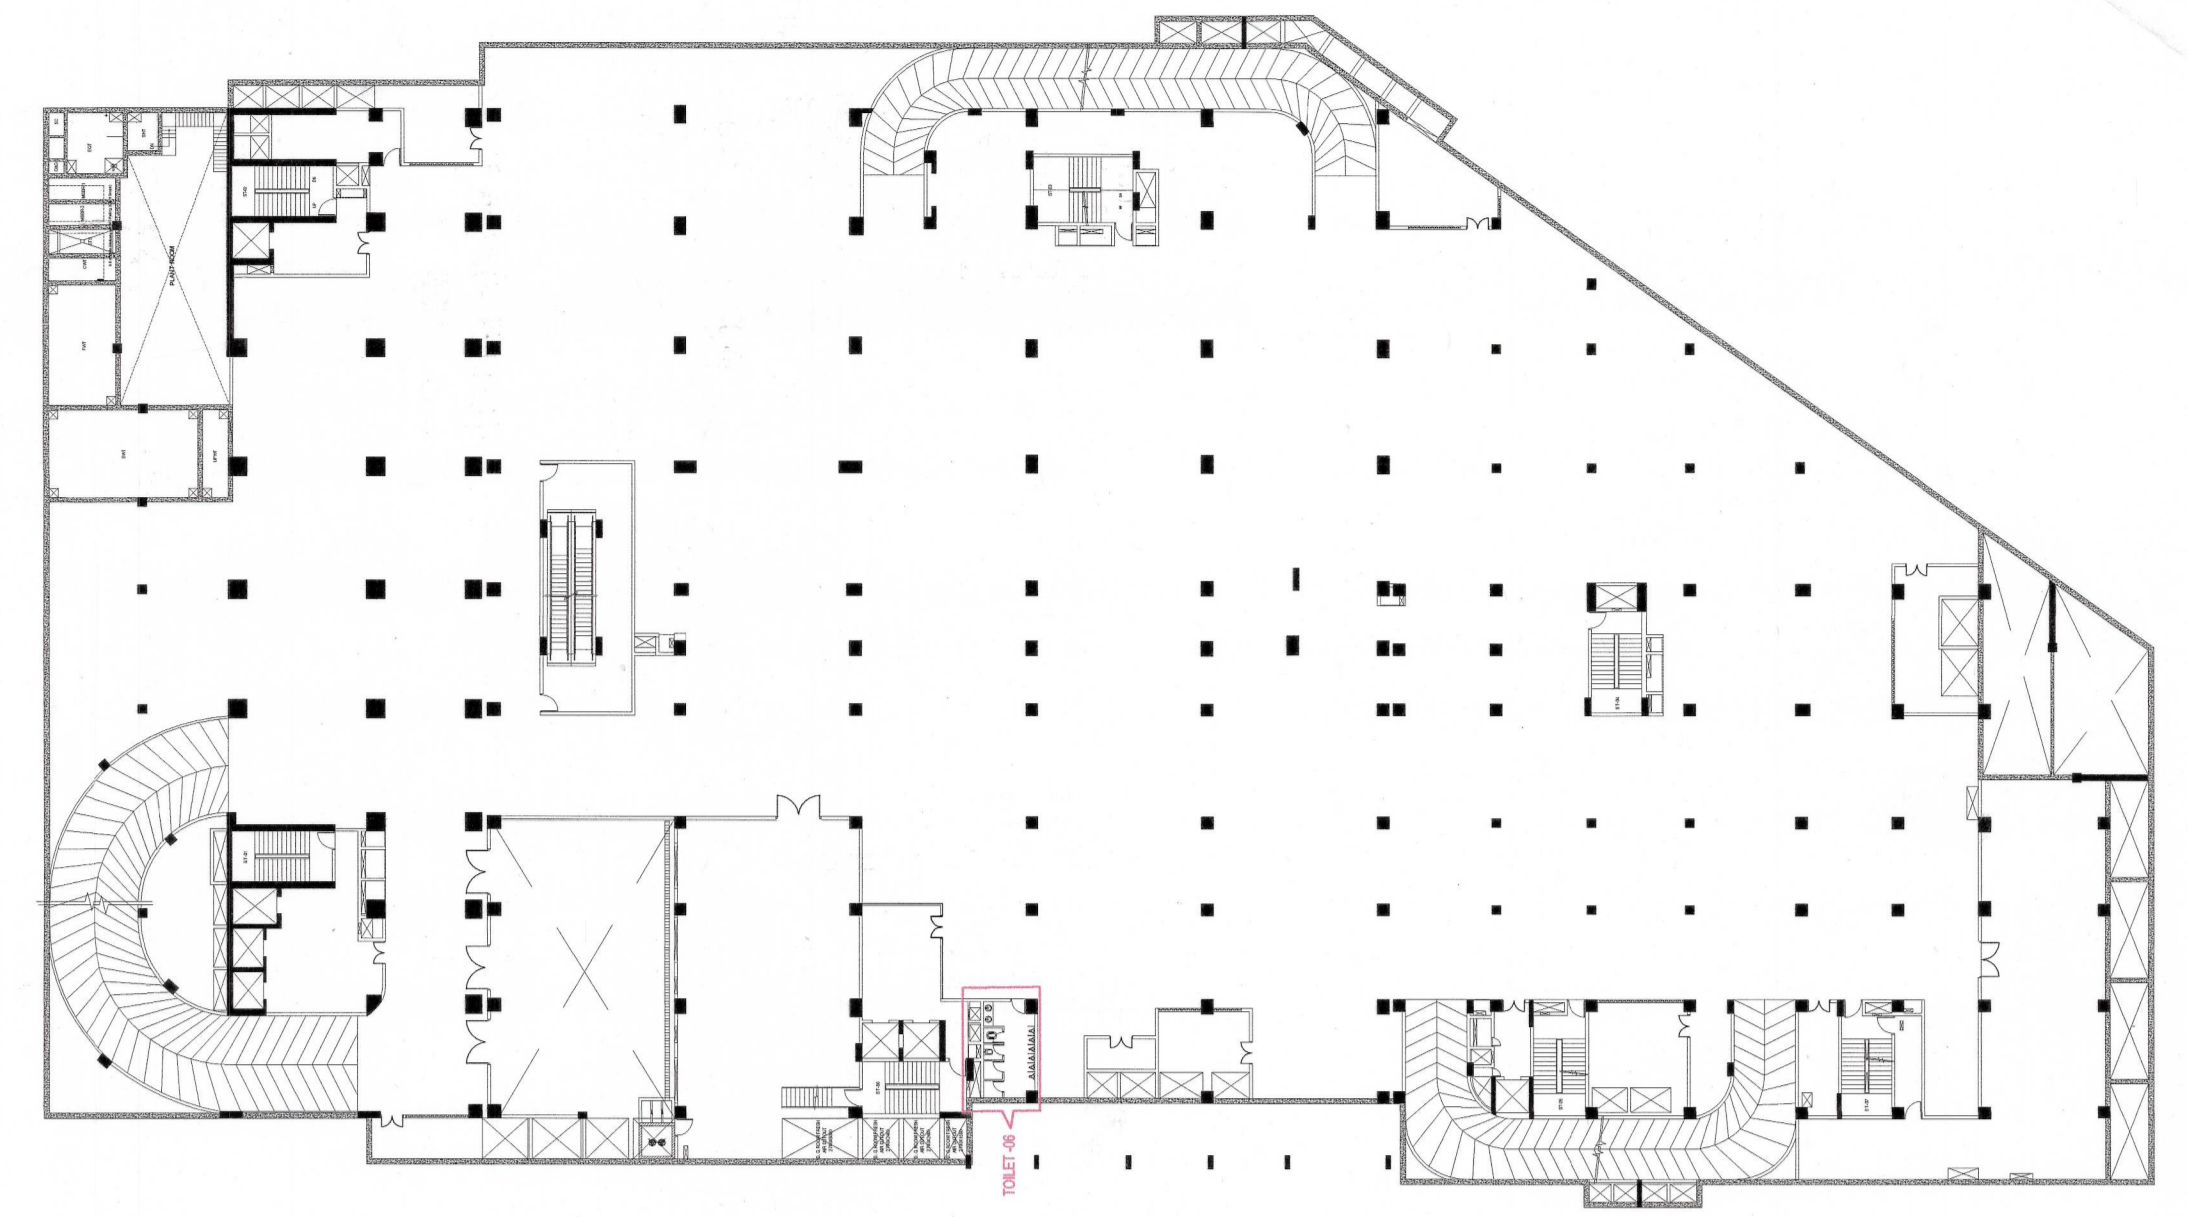
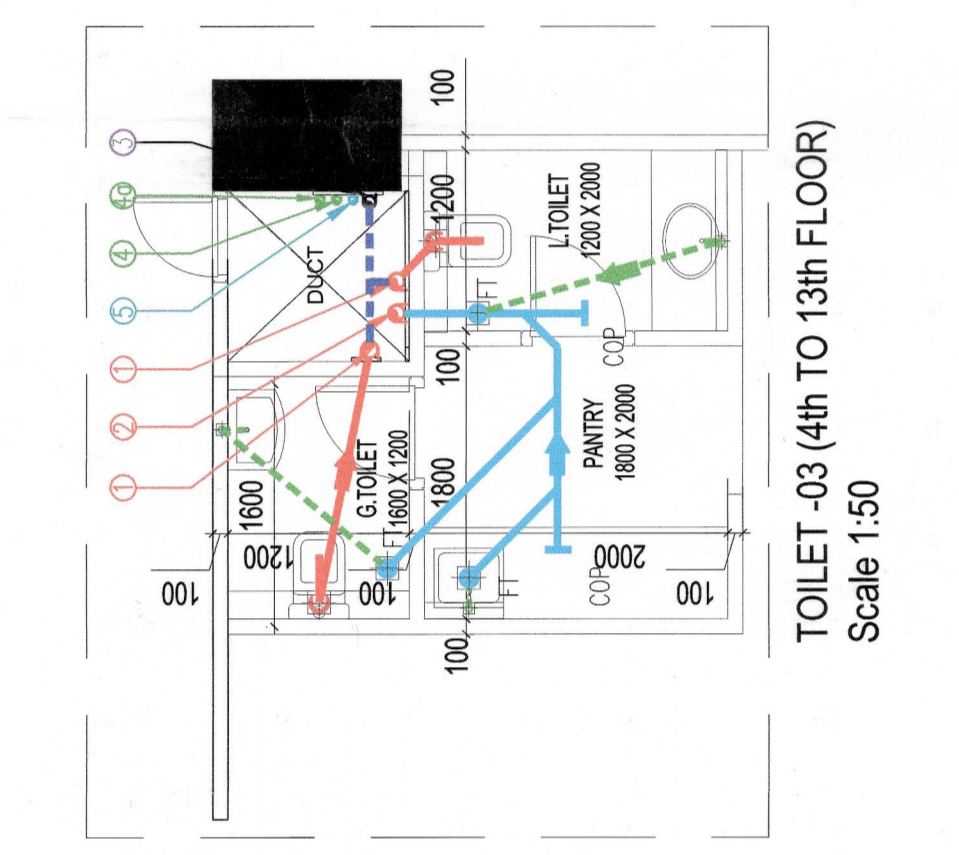
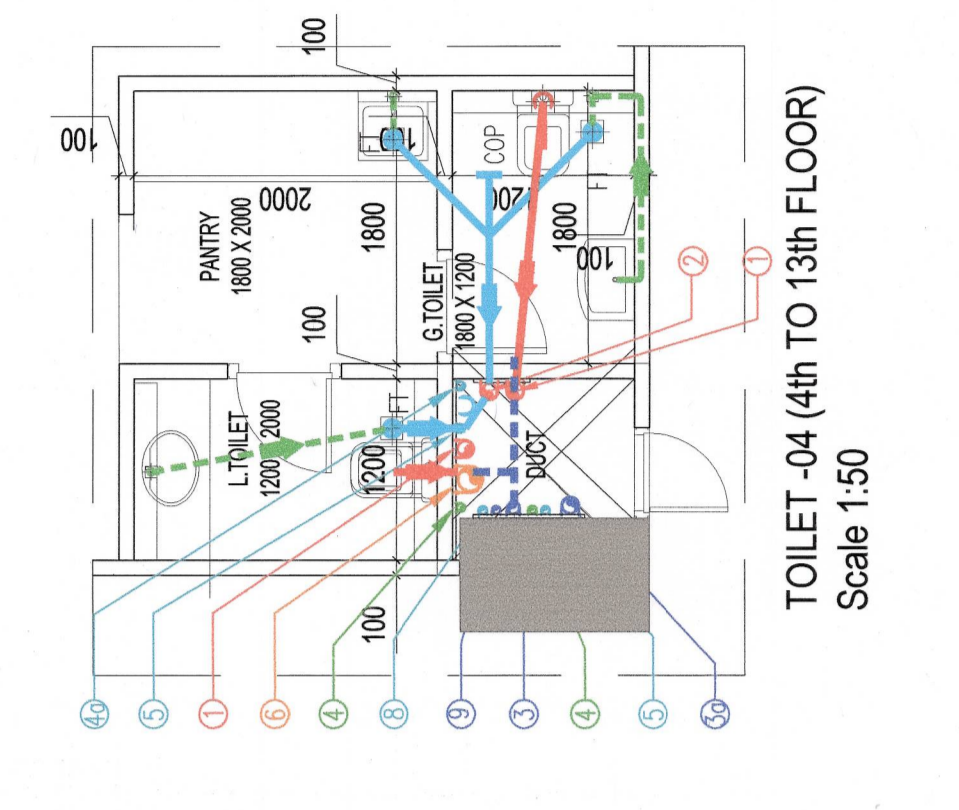


Checked and Found OK for Public Health
 (Sealed) Approved for Construction
 10/11/17
 RAJESH K. SINGH
 S.D.
 (BAHAWALPUR) S.D.

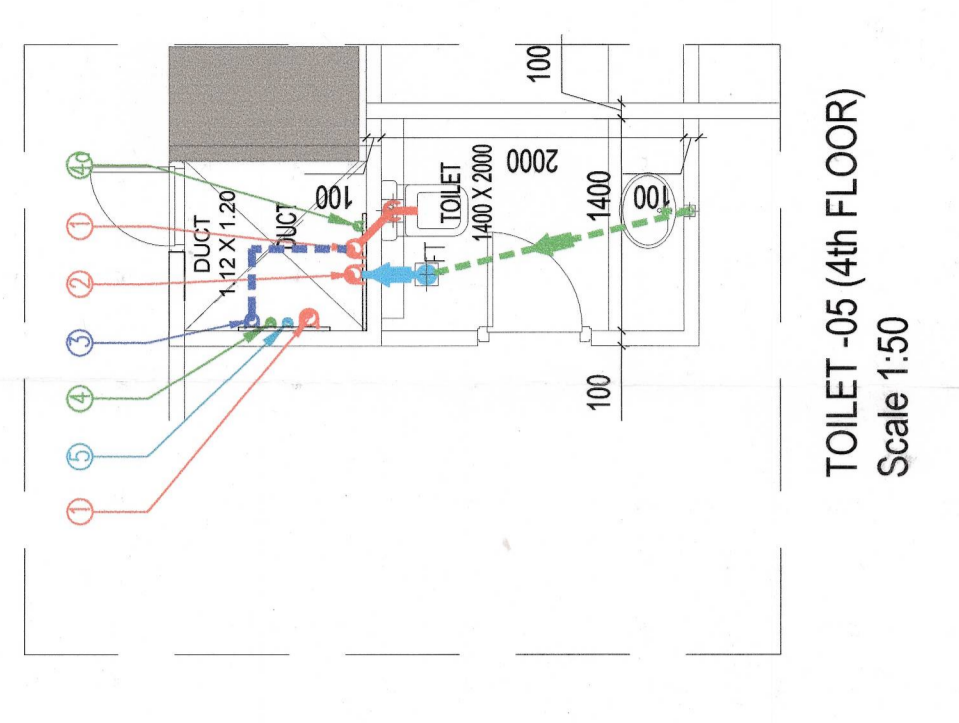

- LEGEND FOR VERTICAL PIPES:-
- ① 100Ø SOIL & VENT PIPE
 - ② 100Ø WASTE & VENT PIPE
 - ③ 100Ø KITCHEN WASTE & VENT PIPE
 - ④ 75Ø ANTI-SYPHONAGE PIPE
 - ⑤ DOMESTIC WATER SUPPLY
 - ⑥ FLUSHING WATER SUPPLY
 - ⑦ 150Ø RAIN WATER PIPE
 - ⑧ 250Ø RAIN WATER PIPE
 - ⑨ DOMESTIC WATER RISER
 - ⑩ FLUSHING WATER RISER
 - ⑪ SOFT WATER RISER

OWNER
RMG DEVELOPERS PVT. LTD.

PROJECT TITLE
REVISED BUILDING PLAN OF COMMERCIAL COLONY MEASURING 4.00 ACRES (LICENCE NO.160 OF 2008 DATED 13.08.2008) IN SECTOR 37-C, GURGAON MANESAR URBAN COMPLEX

SCALE
 AS MENTIONED (AO)

ARCHITECT'S SIGNATURE
 RAJESH KUMAR AGARWAL
 ARCHITECT
 C/488/295

OWNERS SIGNATURE

PROJECT NO.

TITLE
TOILET - WATER SUPPLY LAYOUT

DATE
 5 - OCT - 2017

DRAWING NO.
 MEP-1

SHEET NO.
 01

RELEASED FOR:
 INFORMATION
 EIA
 TENDER
 ADVANCE COPY
 SUBMISSION (REG.)
 ETC

