


LEFT SIDE ELEVATION (D2)

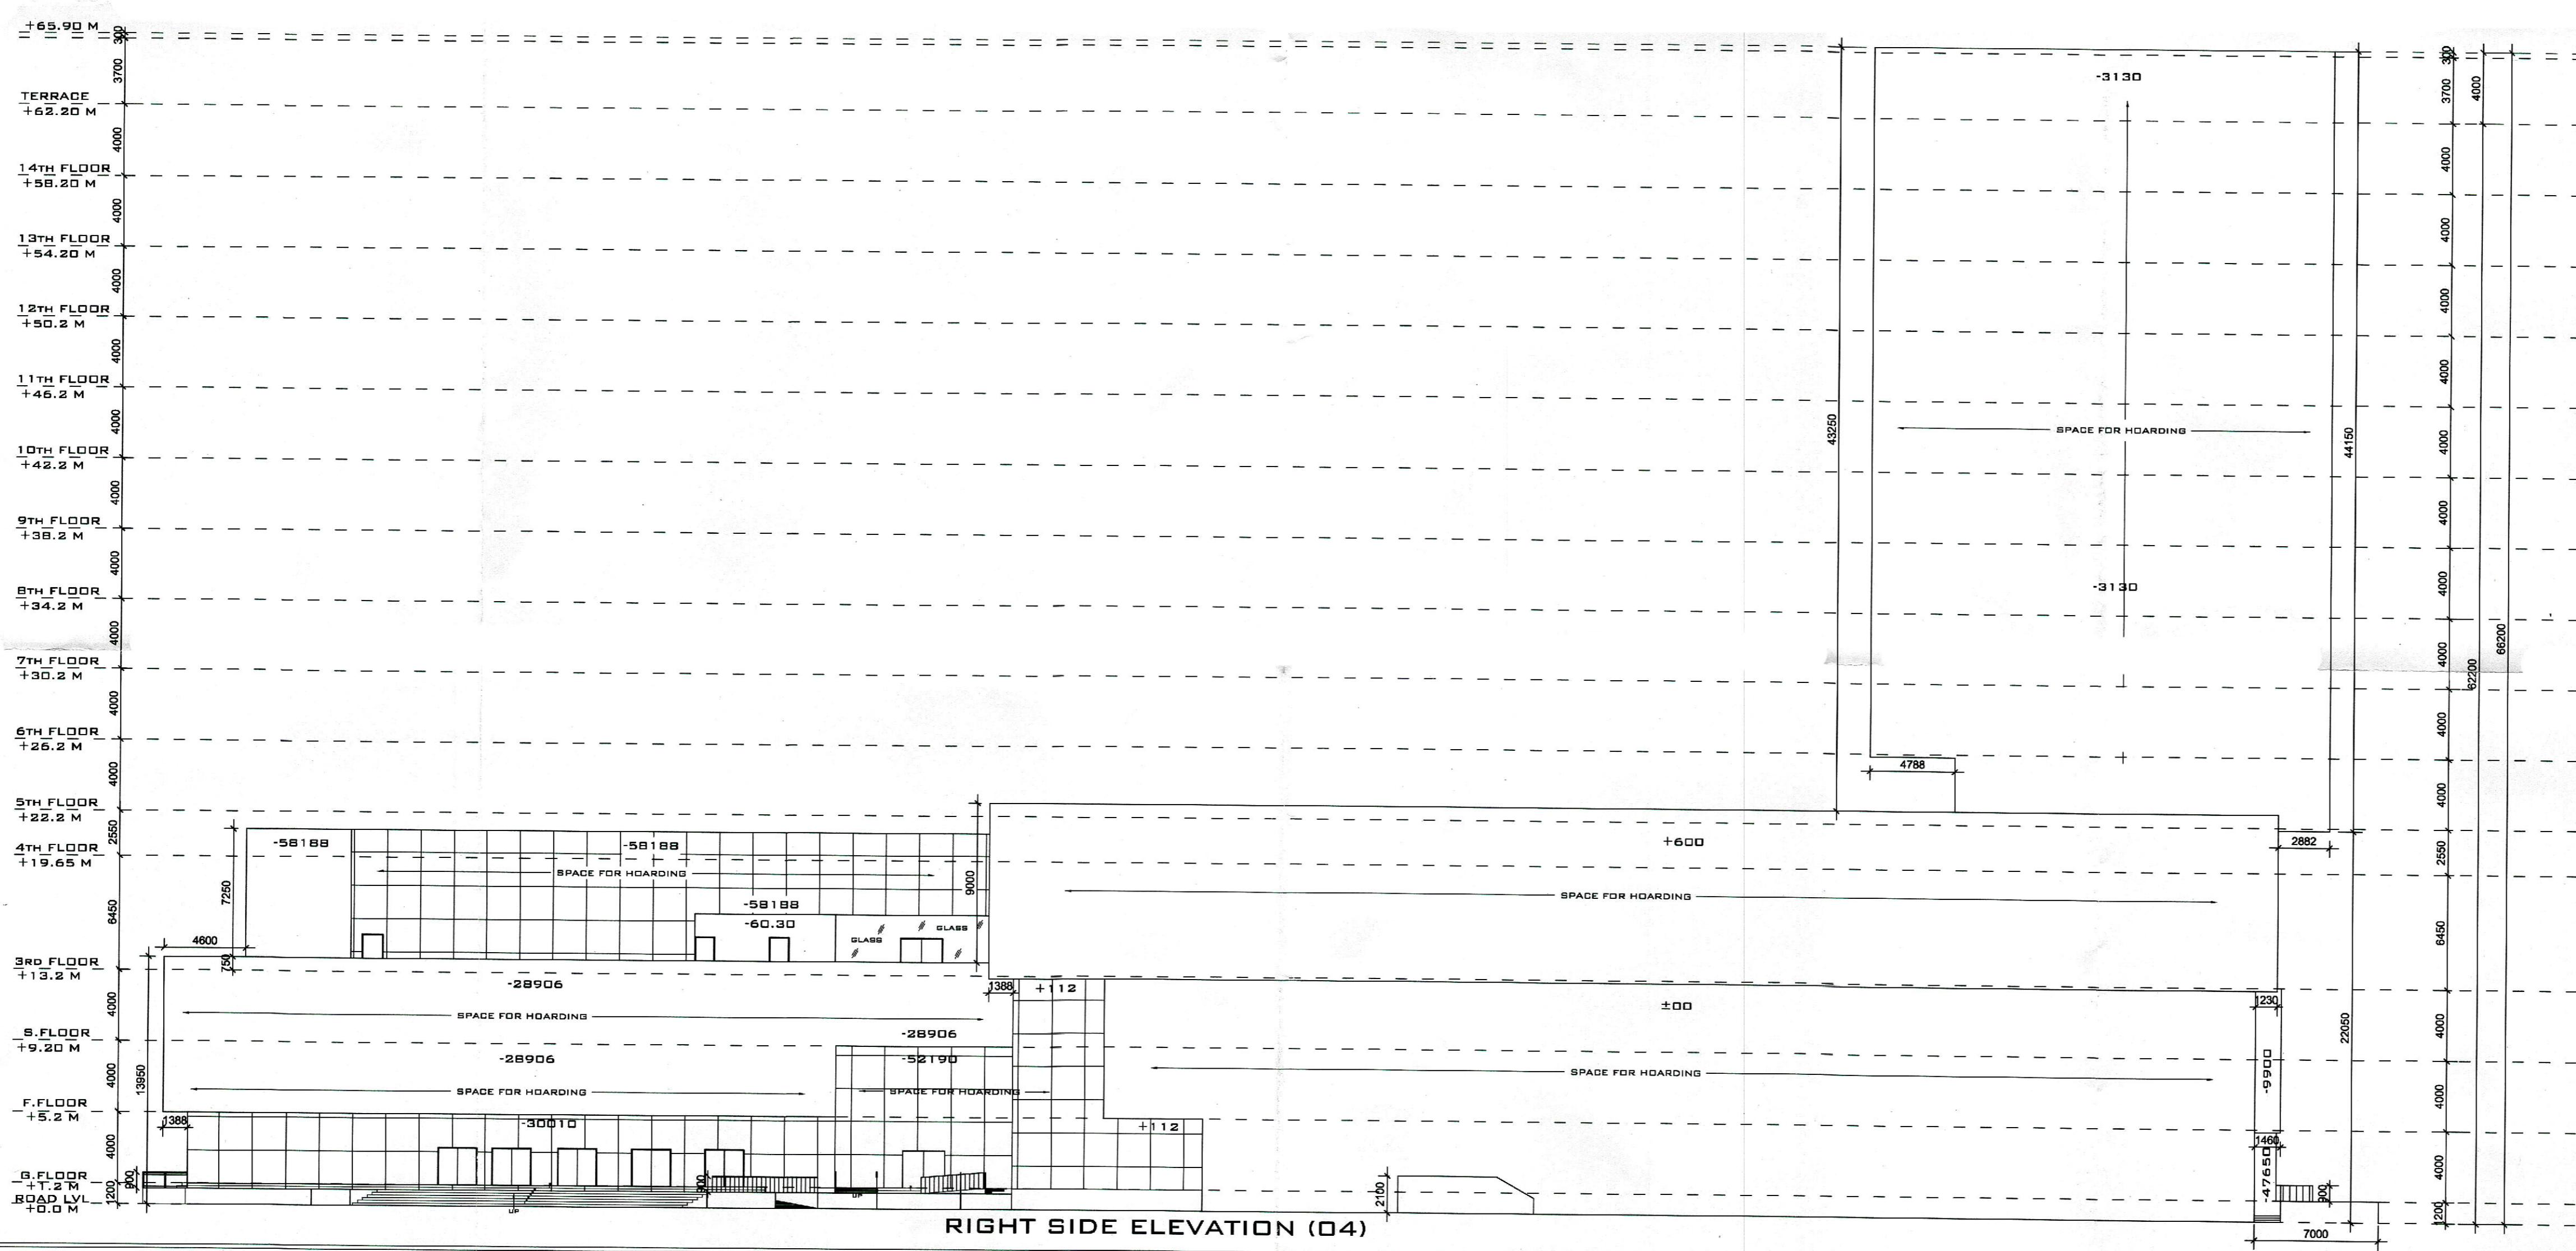

RIGHT SIDE ELEVATION (D4)

SANCTIONED

Valid for five years
Subject to validity of licences

D.T.P. (H.O.)
Member Secretary
B.P.C.

S.P. (G)
Member
B.P.C.

J. Srinivas
C.T.F. (Hr.)
Chairman
B.P.C.

REVISIONS		
NO.	DATE	DESCRIPTION

OWNER
RMG DEVELOPERS PVT. LTD.

PROJECT TITLE
PROPOSED BUILDING PLAN OF COMMERCIAL COLONY MEASURING 4.00 ACRES (LICENCE NO.160 OF 2008 DATED 13.08.2008) IN SECTOR 37-C, GURGAON MANESAR URBAN COMPLEX

SCALE: 1:150 PROJECT NO.:

ARCHITECT'S SIGNATURE
Naren Kumar
NAREN KUMAR
Arch.
Regn. No. CAE 1151770
C-15, Rajendra Park, Gurgaon

OWNER'S SIGNATURE
Rajesh
RMG DEVELOPERS PVT. LTD.
Authorized Signatory

TITLE
ELEVATION

DATE: 30 - MAY - 2013

DRAWING NO. 12/13

SHEET NO. 01

RELEASED FOR:
 INFORMATION
 BIA
 TENDER
 ADVANCE COPY
 SUBMISSION DRG.
 GFC