


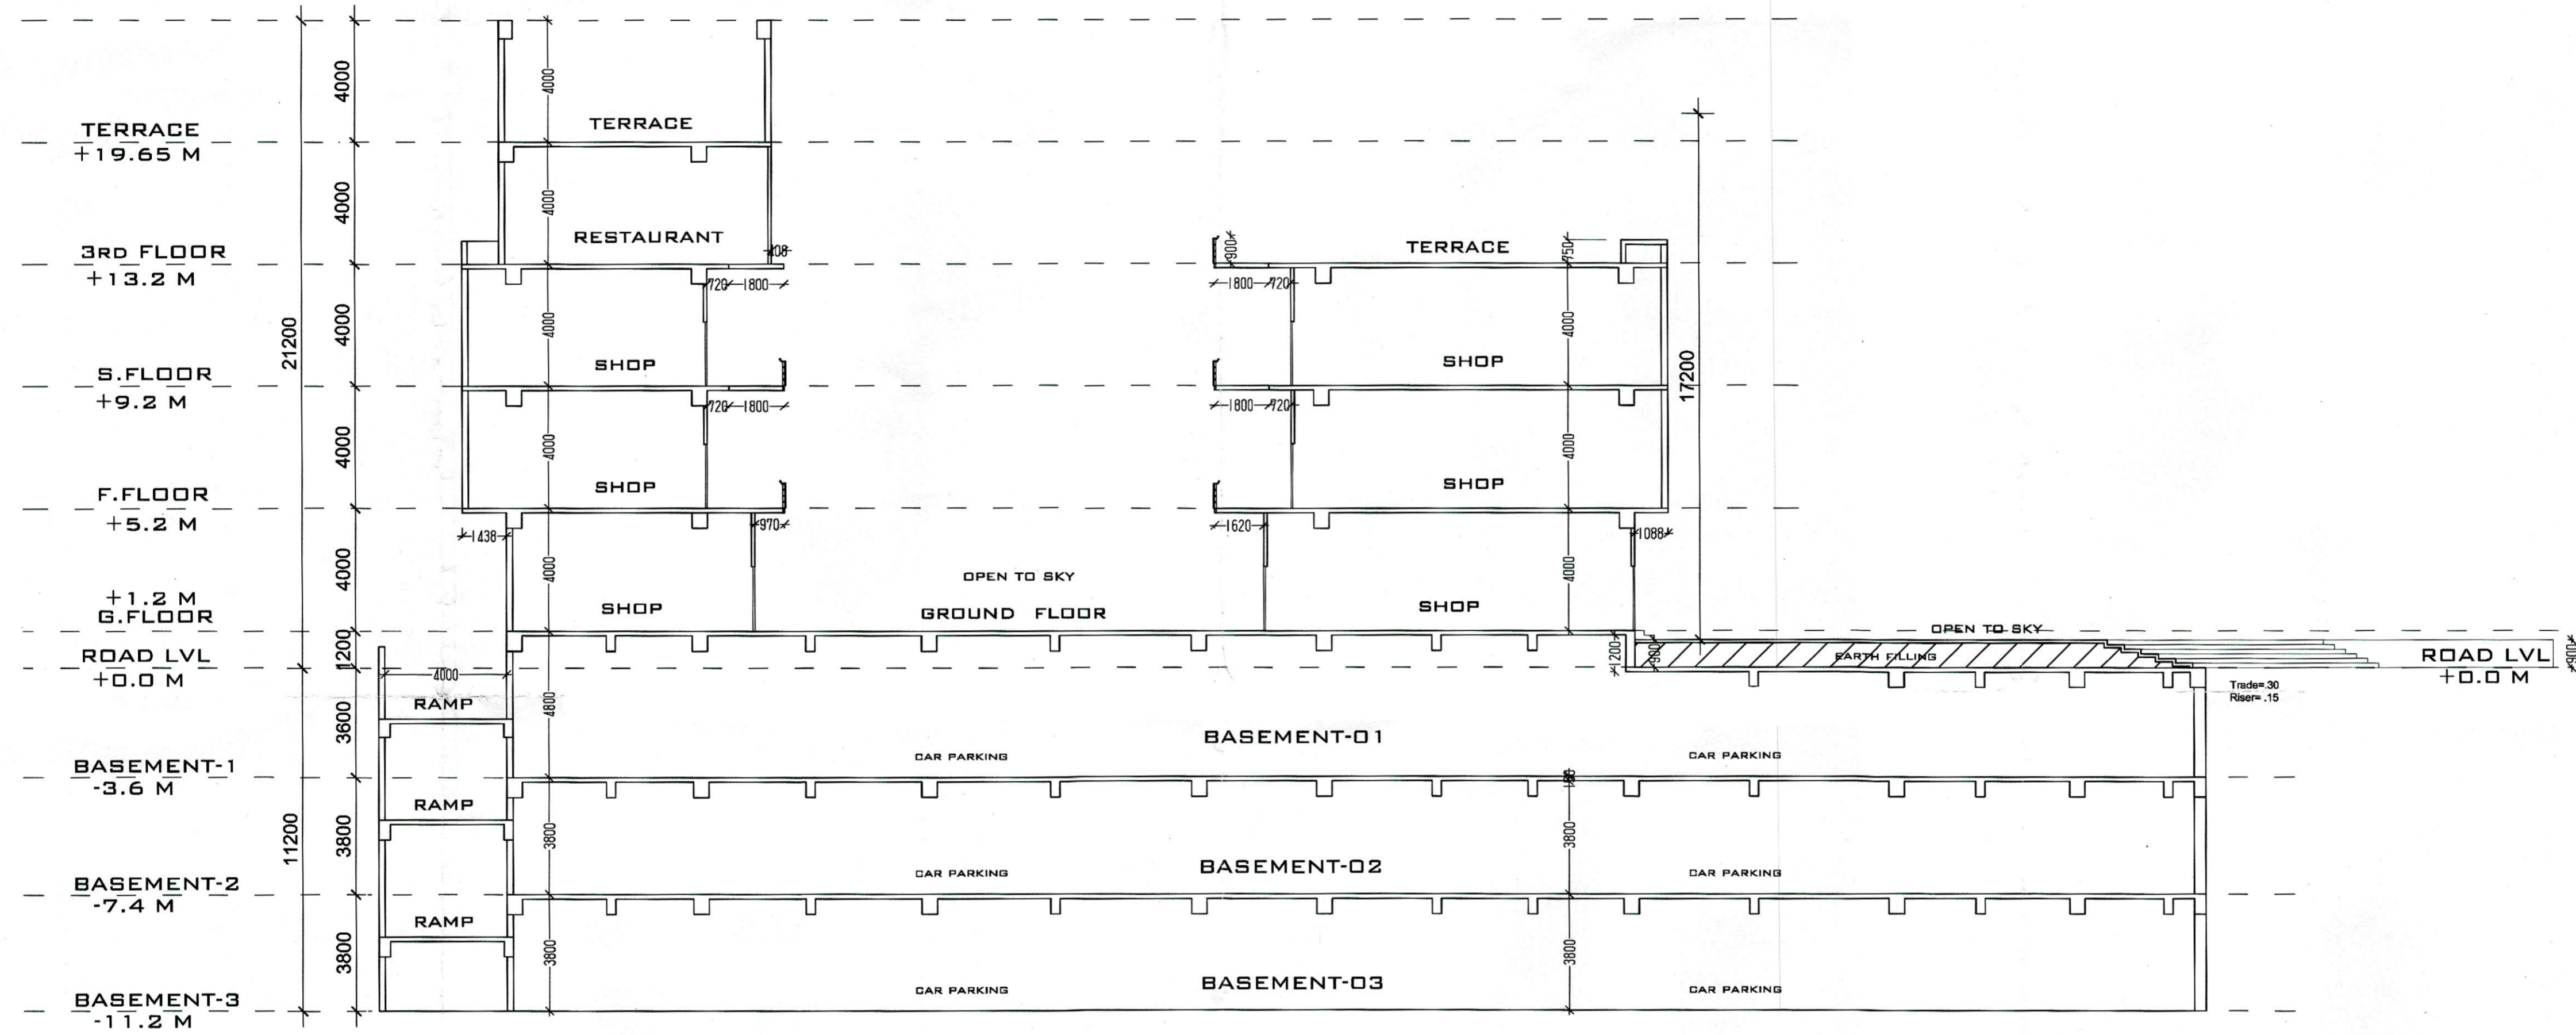


SANCTIONED

Valid for five years
Subject to validity of license




 D.T.P. (Hr.) Member Secretary B.P.C.
 S.P.P. (G) Member B.P.C.
 C.T.P. (Hr.) Chairman B.P.C.



SECTION- C-C


REVISIONS		
NO.	DATE	DESCRIPTION

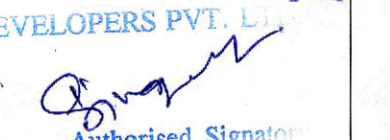
OWNER
RMG DEVELOPERS PVT. LTD.

PROJECT TITLE
PROPOSED BUILDING PLAN OF COMMERCIAL COLONY MEASURING 4.00 ACRES (LICENCE NO.160 OF 2008 DATED 13.08.2008) IN SECTOR 37-C, GURGAON MANESAR URBAN COMPLEX

SCALE: 1:150 PROJECT NO.:

ARCHITECT'S SIGNATURE


NAREN KUMAR
 Regn. No. C-21851770
 C-19, Manesar Park, Gurgaon

OWNERS SIGNATURE
for RMG DEVELOPERS PVT. LTD.

Authorized Signatory

TITLE
SECTION

DATE 30 - MAY - 2013	RELEASED FOR:
DRAWING NO. 13/13	<input type="checkbox"/> INFORMATION
SHEET NO. 01	<input type="checkbox"/> SIA
	<input type="checkbox"/> TENDER
	<input type="checkbox"/> ADVANCE COPY
	<input checked="" type="checkbox"/> SUBMISSION DRG.
	<input type="checkbox"/> GFC